


PROJESJEK 1-1

Technical drawing showing a cross-section of a staircase structure. The drawing includes dimensions and labels for various components:

- Top level: **+3,80 betonski strop** (concrete floor)
- Intermediate level: **+3,42 spušen strop** (suspended floor)
- Labels for the suspended floor: **drvene lamele 14/1,9 cm** (wooden slats) and **pod-konstrukcija drvenih lamela** (sub-structure of wooden slats).
- Labels for the concrete floor: **drvene lamele 14/1,9 cm** and **iveral po izboru projektanta** (plywood at the discretion of the designer).
- Dimensions: **5,5** (height of the step), **37** (width of the step), **50** (width of the tread), **740** (total width of the staircase), **14** (height of the sub-structure).

TLOCRT 2

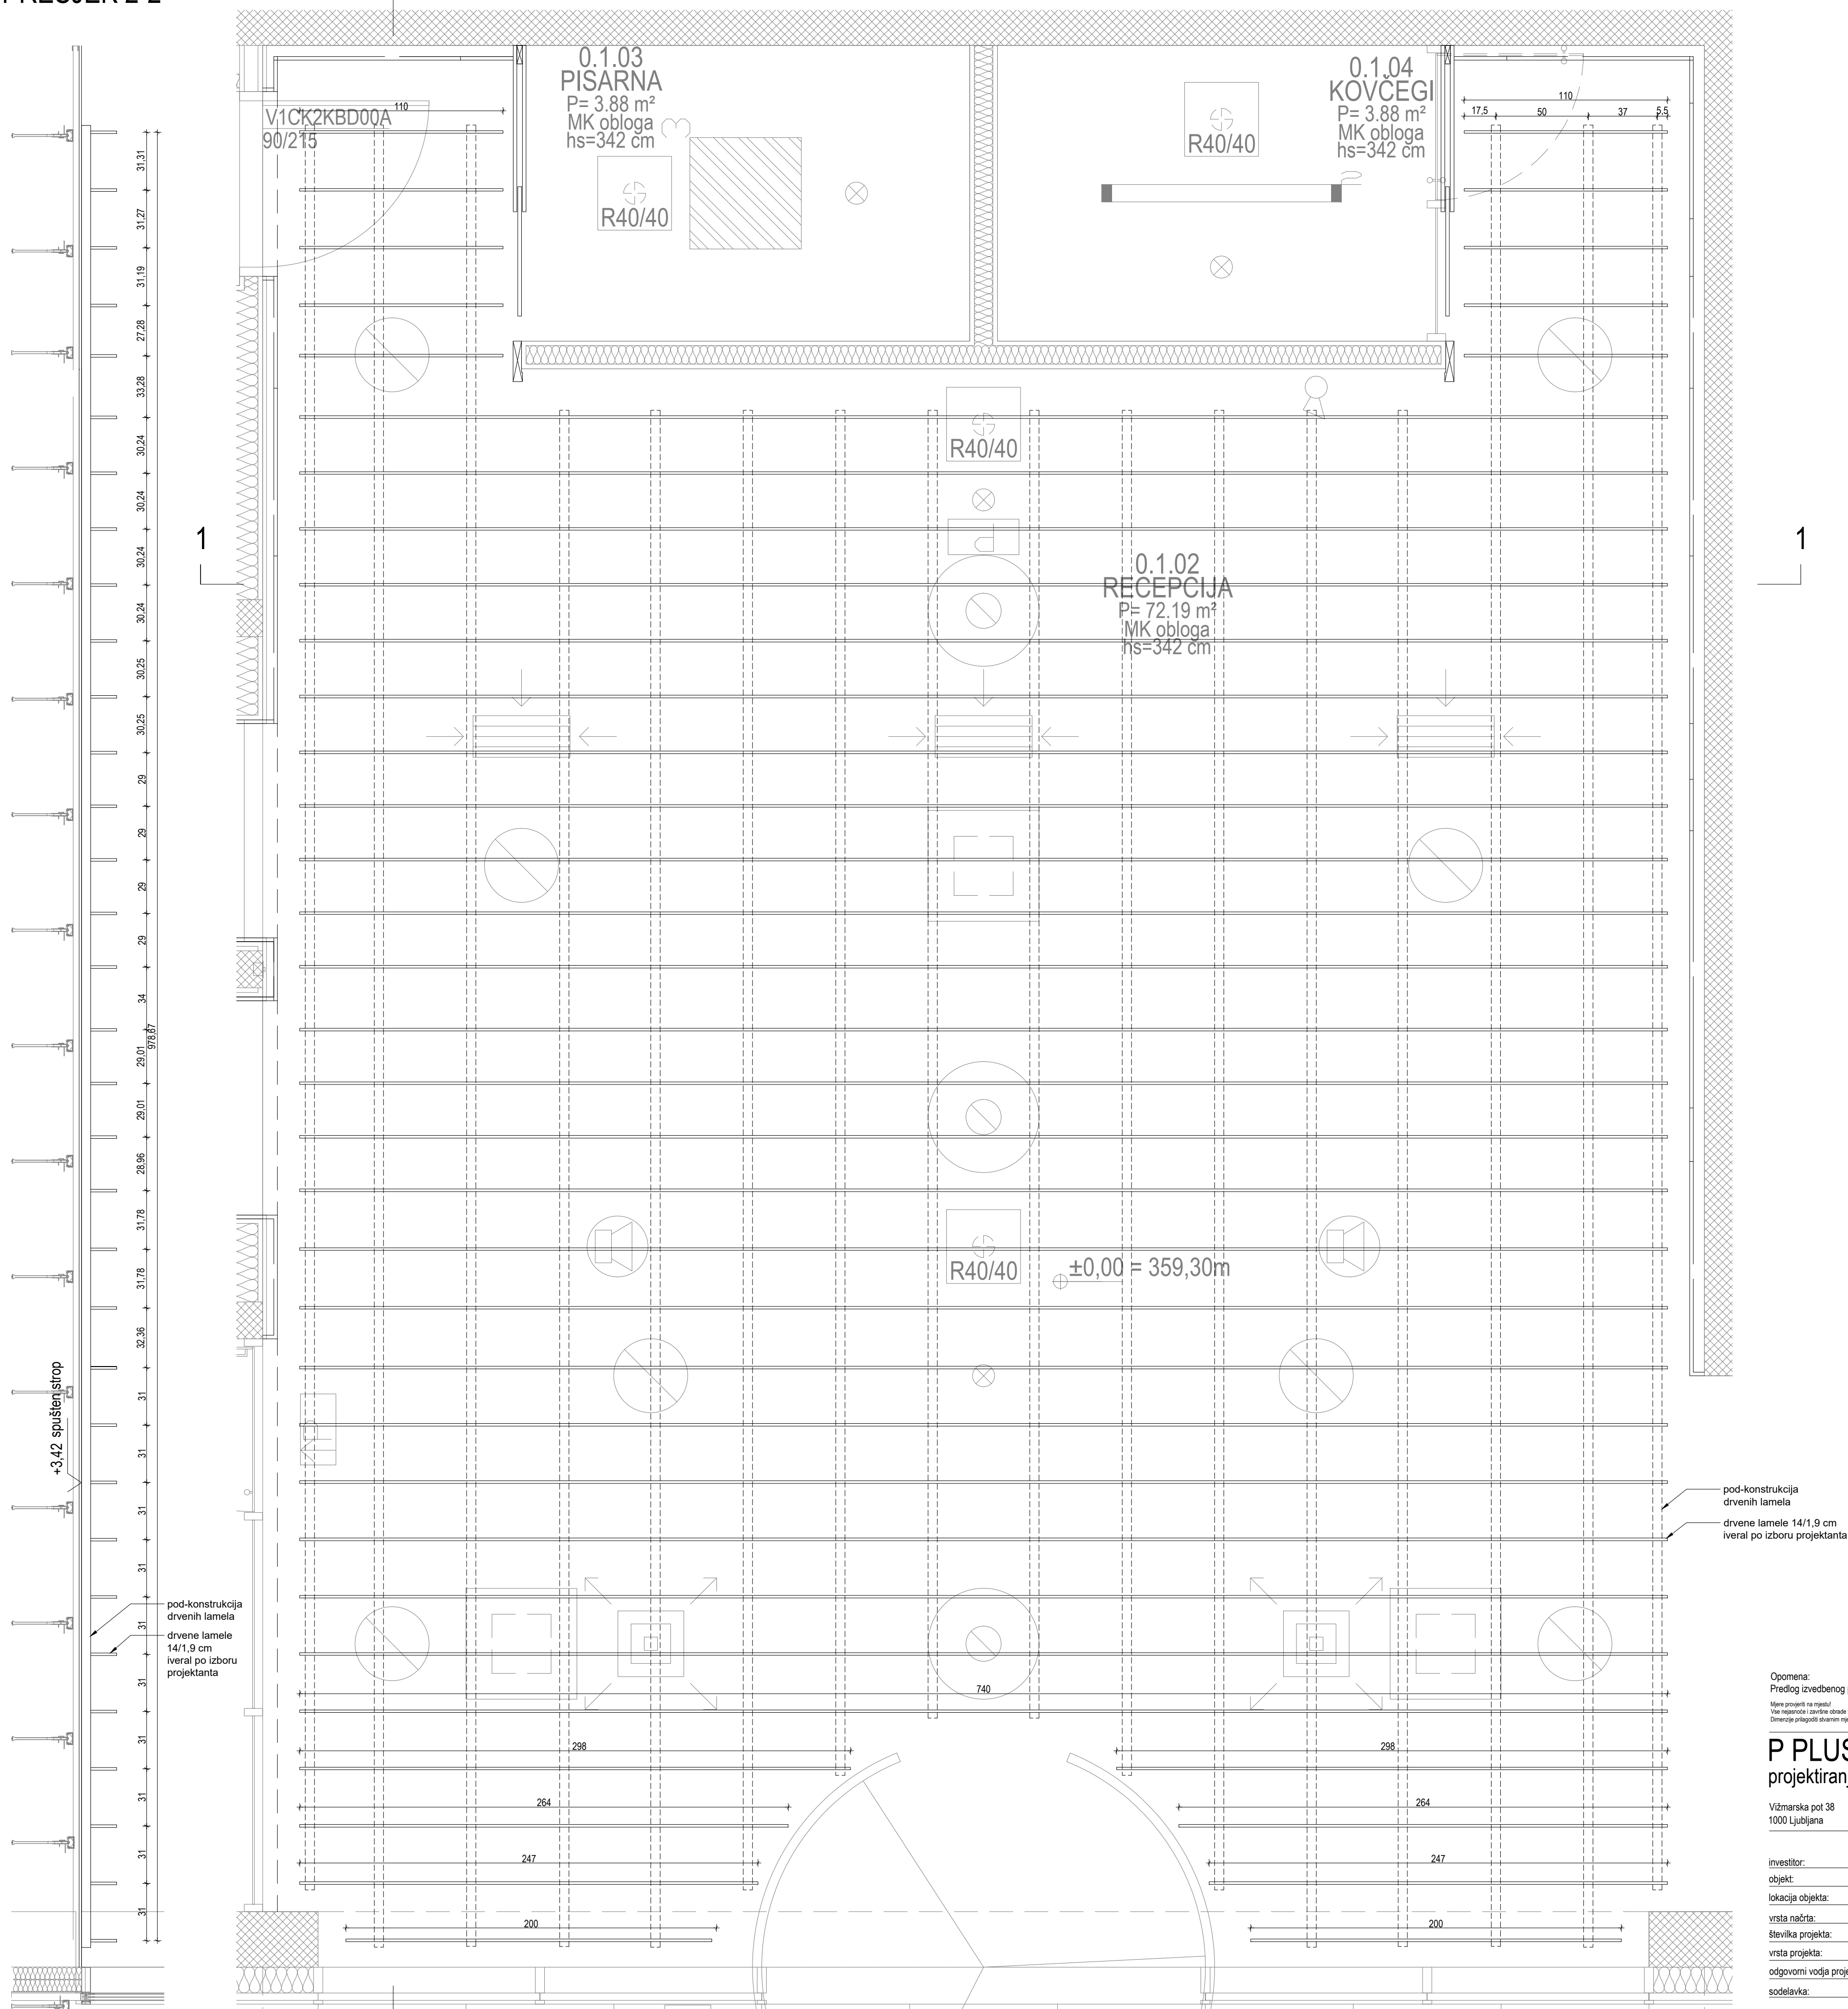

drvene stropne lamele
dim 14/1,9/ l=do 740 cm
37,0 m2
lokacija: recepcija
količina: 1

Opomena:
Predlog izvedbenog plana izradi izvođač in potvrdi ga autor opreme

P PLUS ARHITEKTI
projektiranje d.o.o.

Višmarska pot 38
1000 Ljubljana

investitor:	Happy tours, Svetonedejski breg 2, 10431 Sveta Nedelja
objekt:	Hotel "THE ORCHID PLUTIVICE"
lokacija objekta:	Ličko Petrovo selo, Hrvatska
vrsta načrta:	NACRT OPREME
števila projekta:	16/2016 - NO
vrsta projekta:	PZR
odgovorni vodja projekta:	Primož Borišč, mag. inž. arh.
sodelavka:	Karmen Leber Hohnkraut, univ. dipl. inž. arh.
risba:	Shema opreme: drvene stolpne lamele S12

datum: studeni 2017 mjerilo: 1:20 br lista: 054