


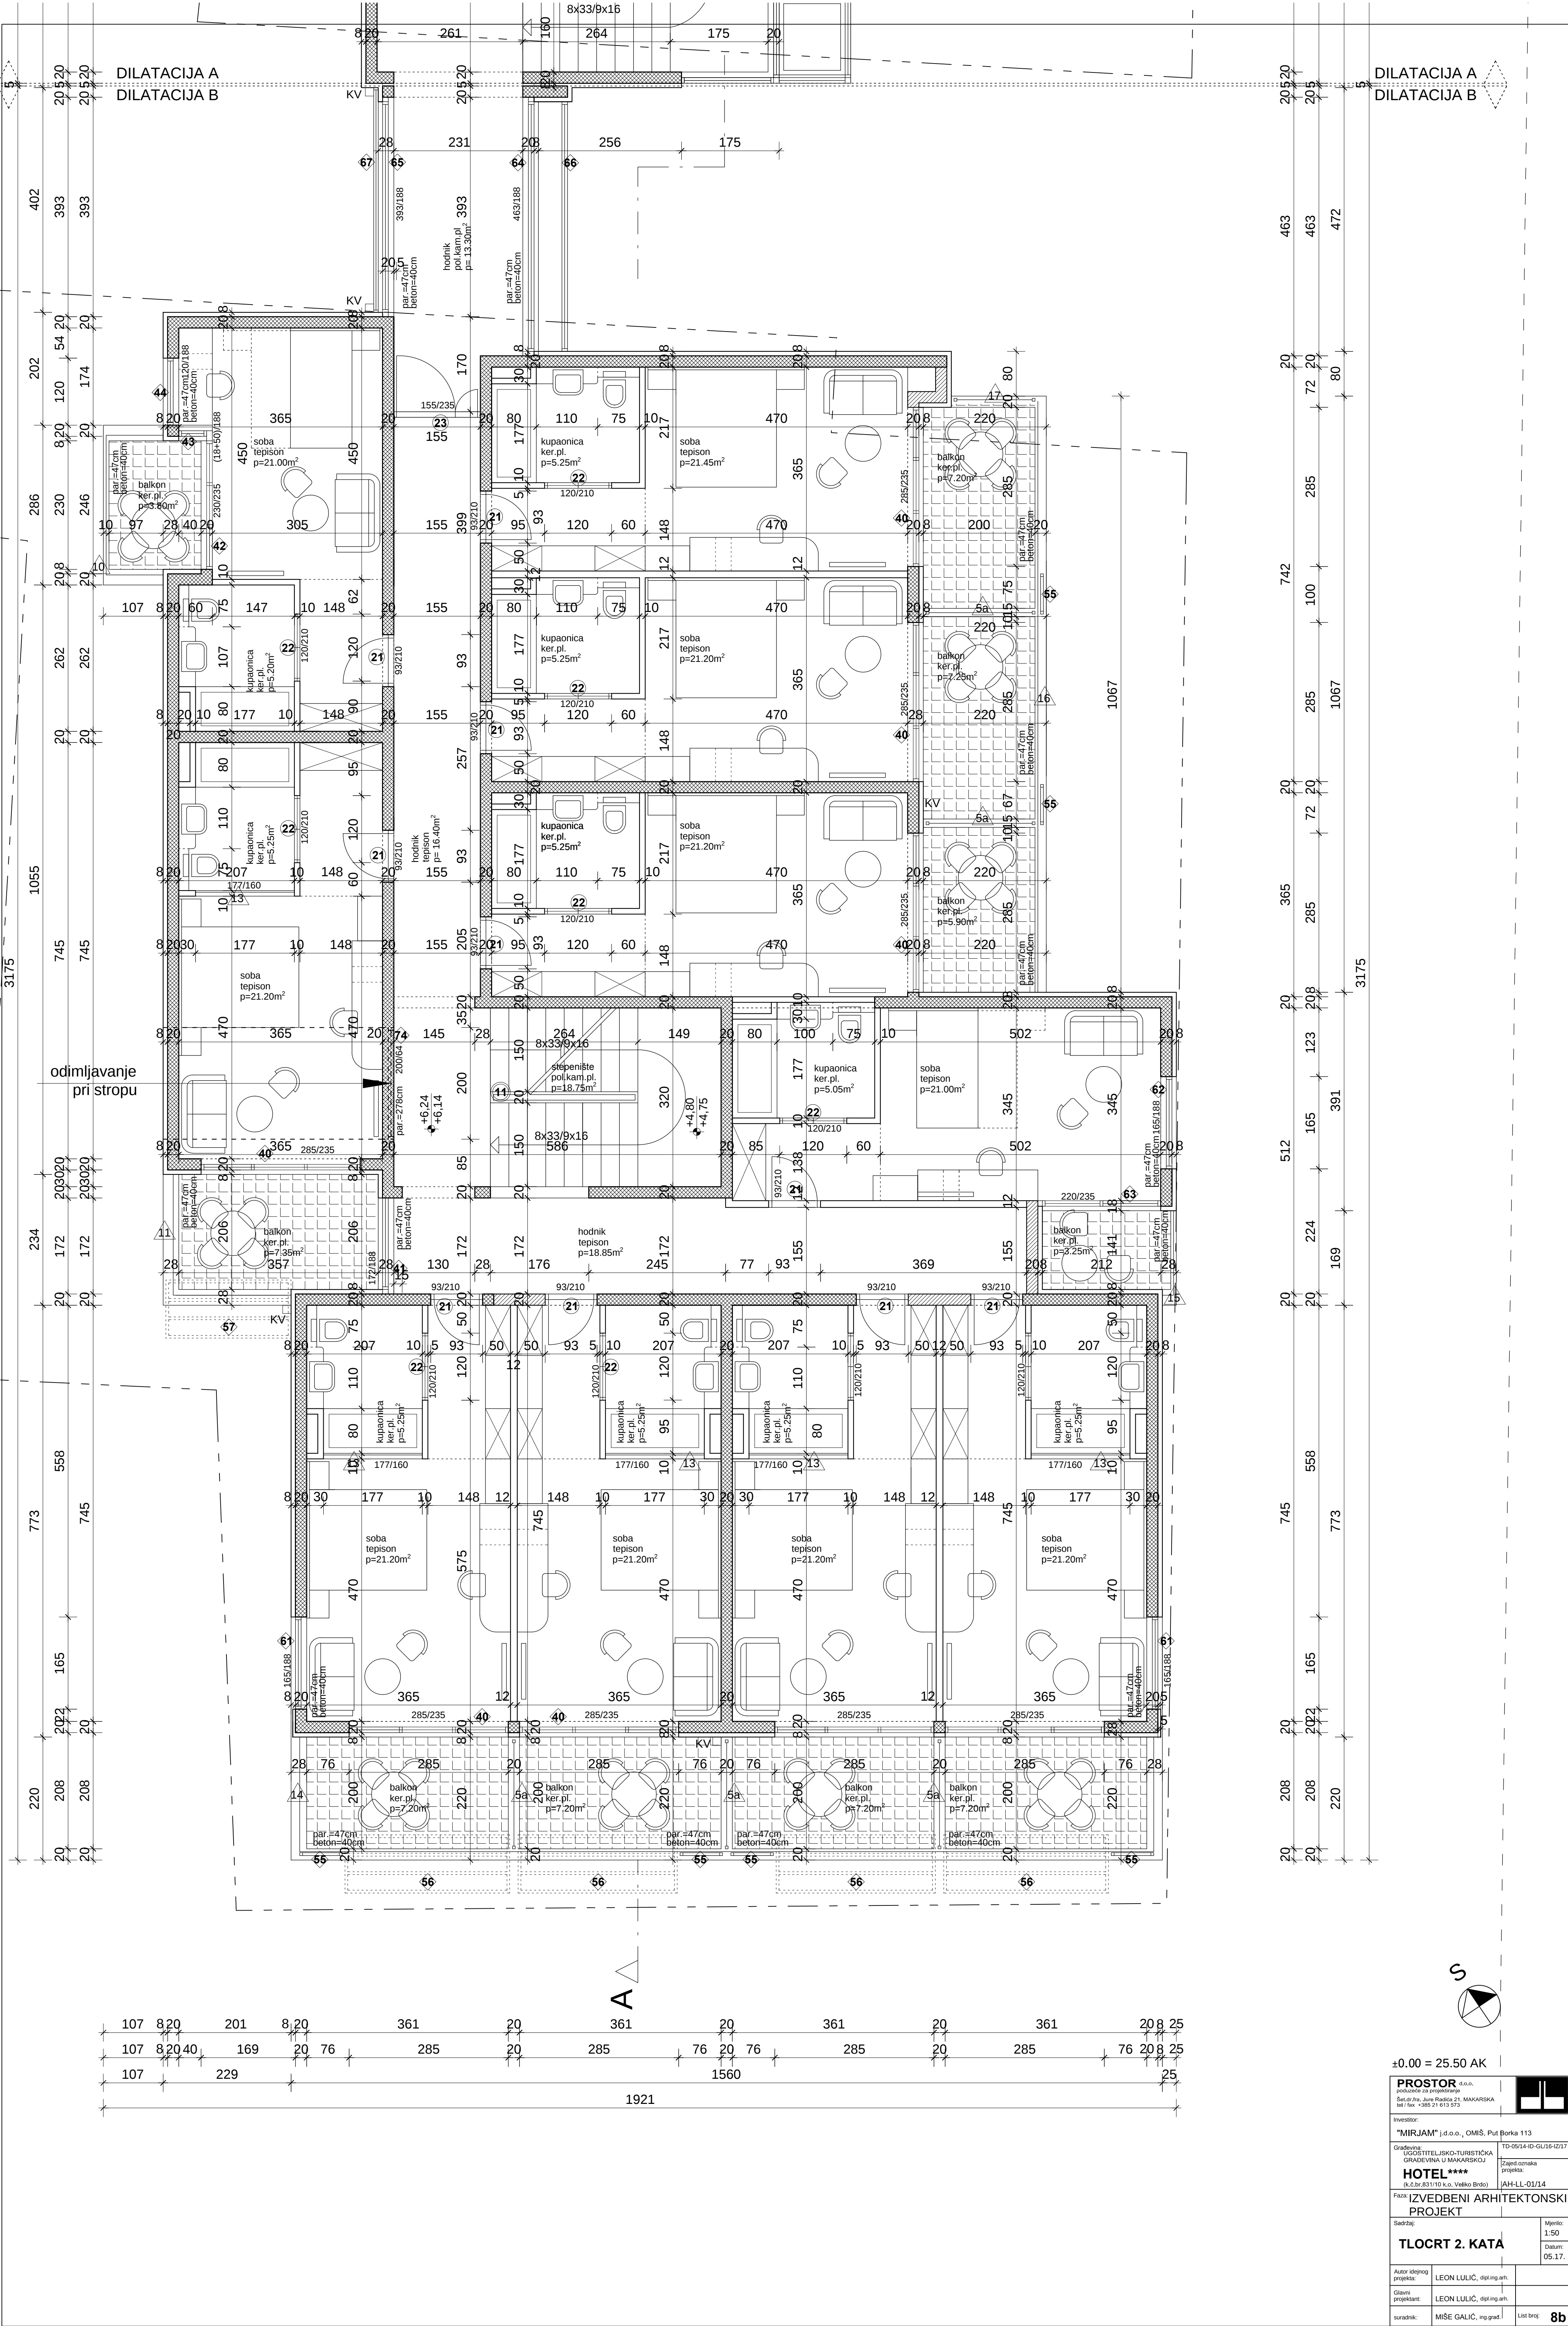

±0.00 = 25.50 AK

PROSTOR d.o.o. poduzetnik za projektiranje Brijuni 2a, Jure Radačić 21, MAKARSKA tel / fax : +385 21 633 572		
Investitor: "MIRJAM" j.d.o.o., OMS, Put Borka 113		
Gradnja: UGOSTITELJSKO-TURISTIČKA GRADJEVINA U MAKARSKOJ HOTEL **** (u skladu s 110. i 111. Zakonom o gradnji)		Zagreb, 05.17. projekat: [AH-LI-01/14]
Faza: IZVEDBENI ARHITEKTONSKI PROJEKT		
Sadržaj: TLOCRT 2. KATA		Mjerilo: 1:50 Datum: 05.17.
Autor idejnog projekta: LEON LULIĆ, dipl.ing.arh.		Lis broj: 8b
Glavni projektant: LEON LULIĆ, dipl.ing.arh.		
suradnik: MIŠE GALIĆ, ing.grad.		