
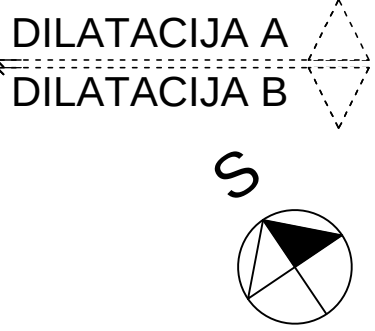


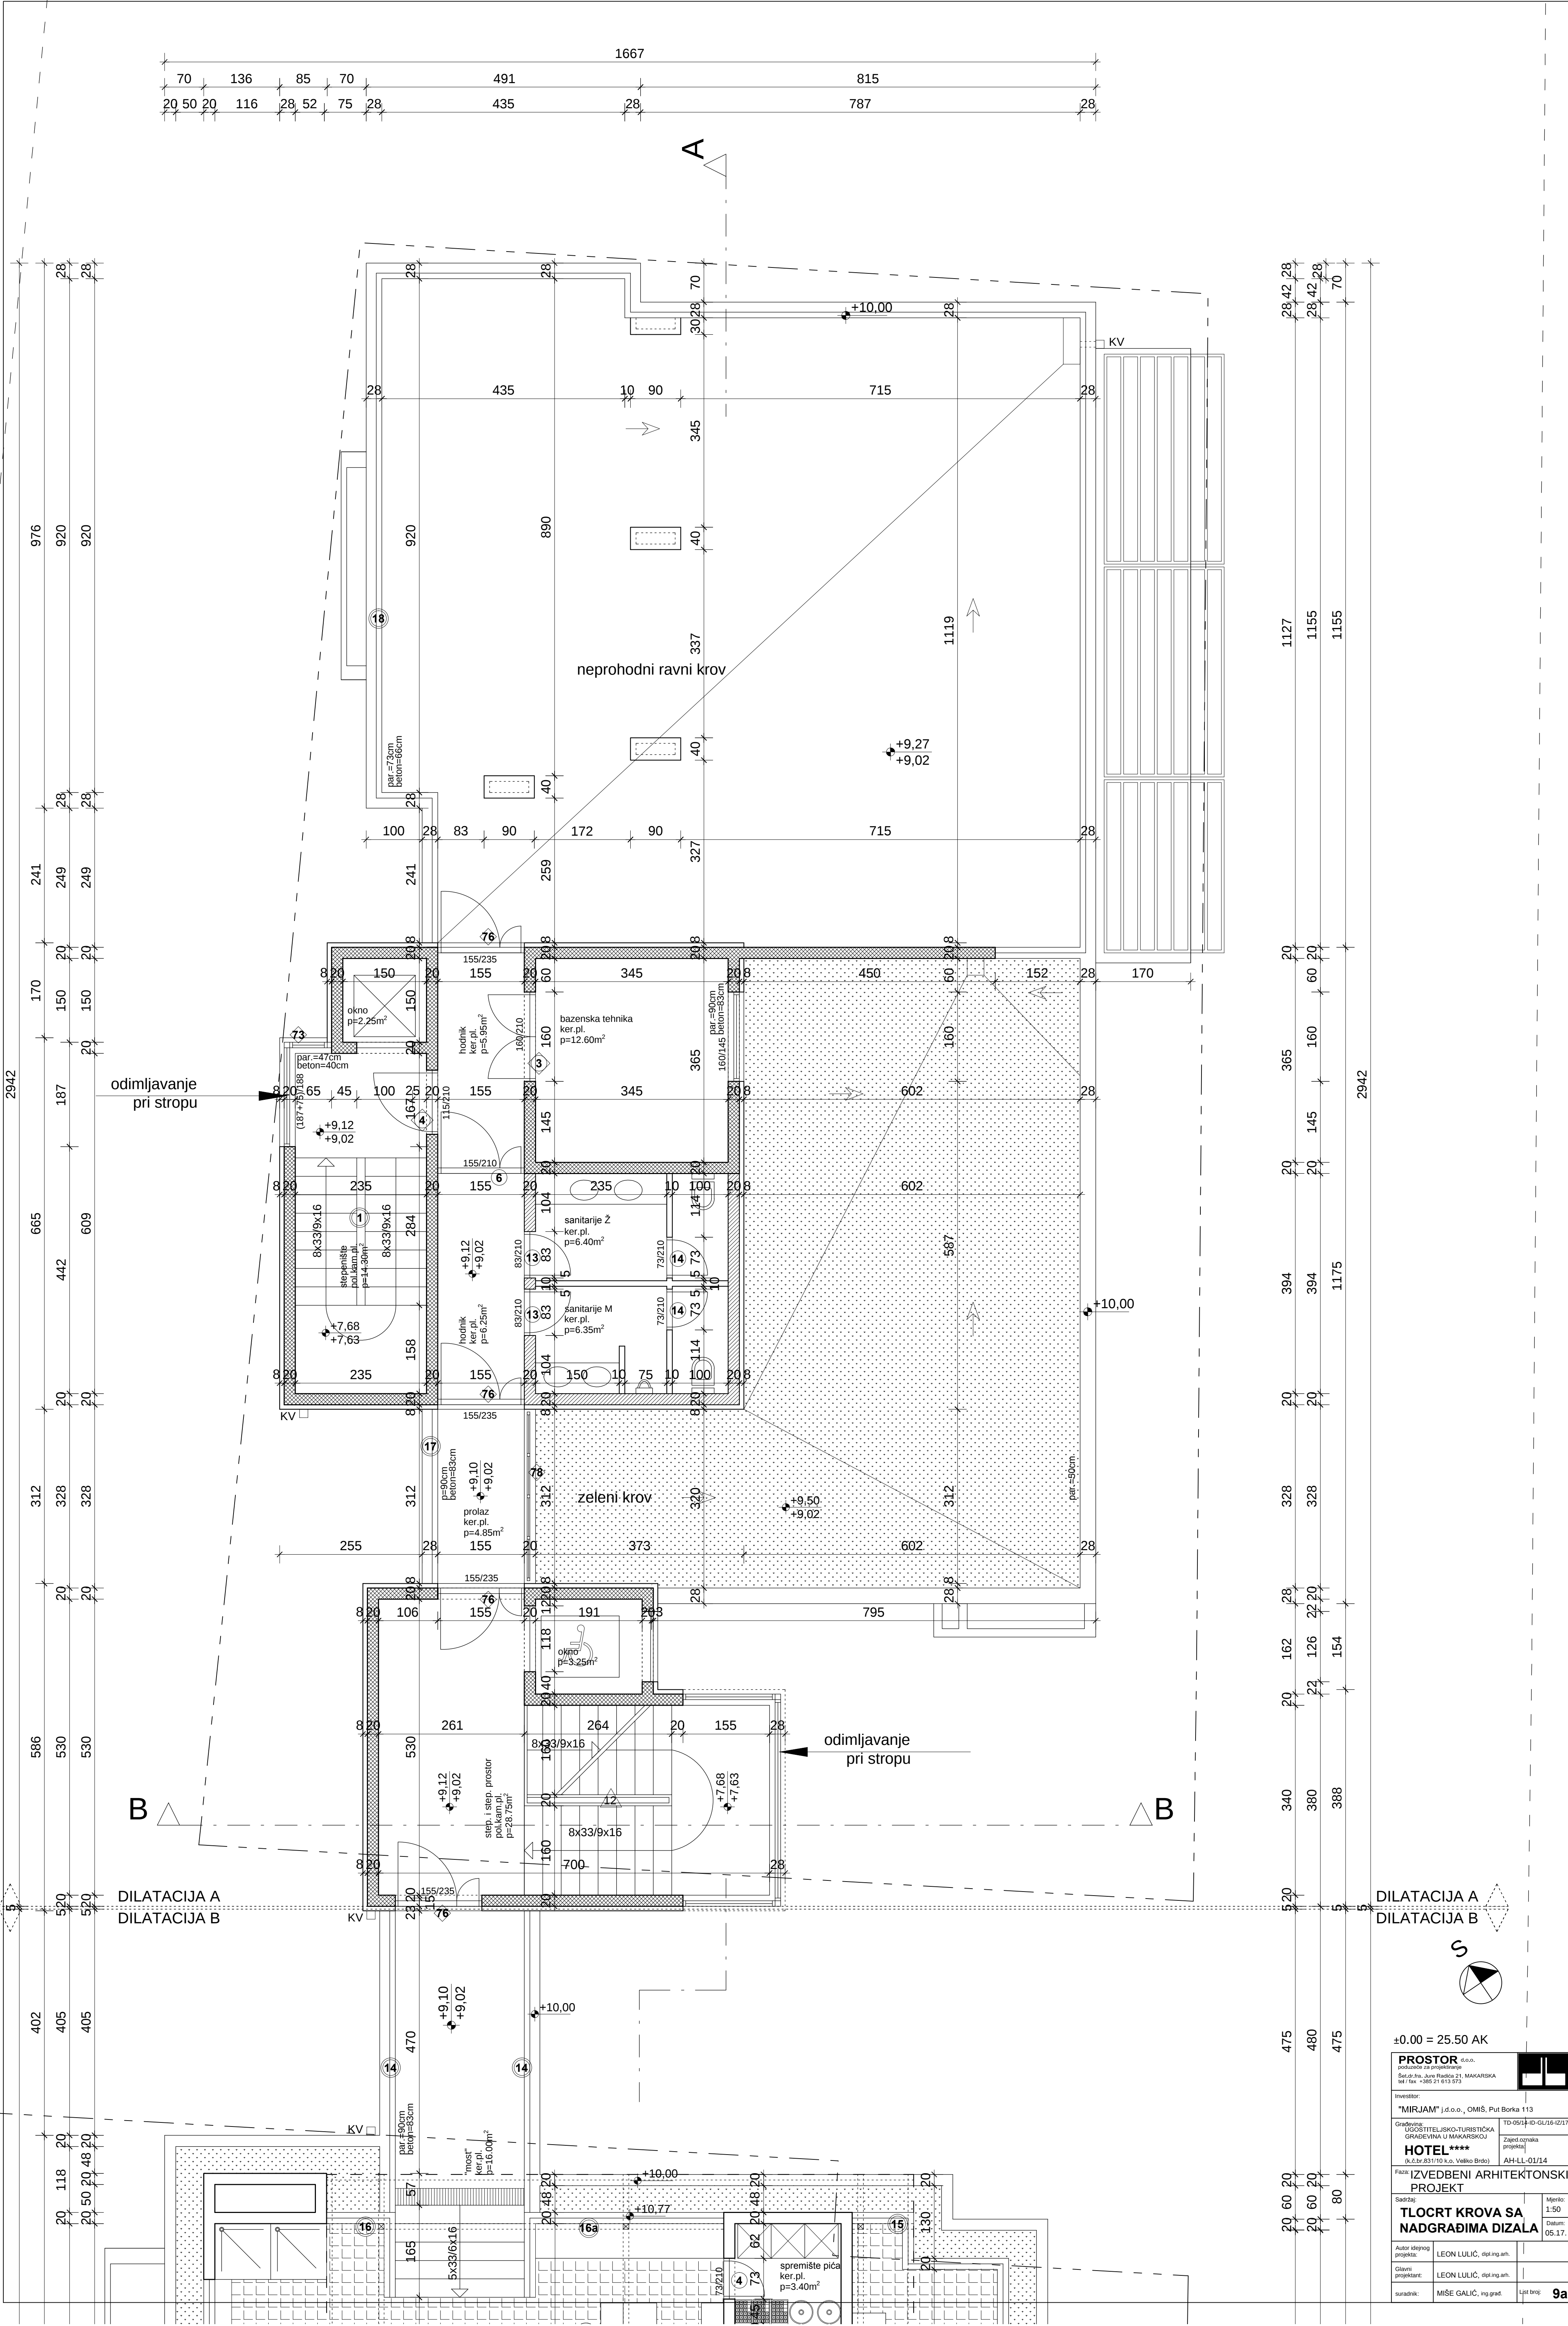

±0.00 = 25.50 AK

PROSTOR d.o.o. podružnica za projektiranje Bartulova 2a, Jure Radača 21, MAKARSKA tel: fax: +385-21 613 572	
Investitor:	"MIRJAM" j.d.o.o., OMIŠ, Put Borka 113
Gradnja:	UGOSTITELJSKO-TURISTIČKA GRADJEVINA U MAKARSKOJ
Projekat:	HOTEL **** (sk. klas. 01/10 i.s. Veliko Brdo)
Faza:	IZVEDBENI ARHITEKTONSKI PROJEKT
Škaliranje:	Mjerilo: 1:50 Datum: 05.17.
Autor idejnog projekta:	LEON LULIĆ, dipl.ing.arh.
Glavni projektant:	LEON LULIĆ, dipl.ing.arh.
suradnik:	MISE GALIĆ, ing.grad.
list broj:	9a