


RUB PARCELE

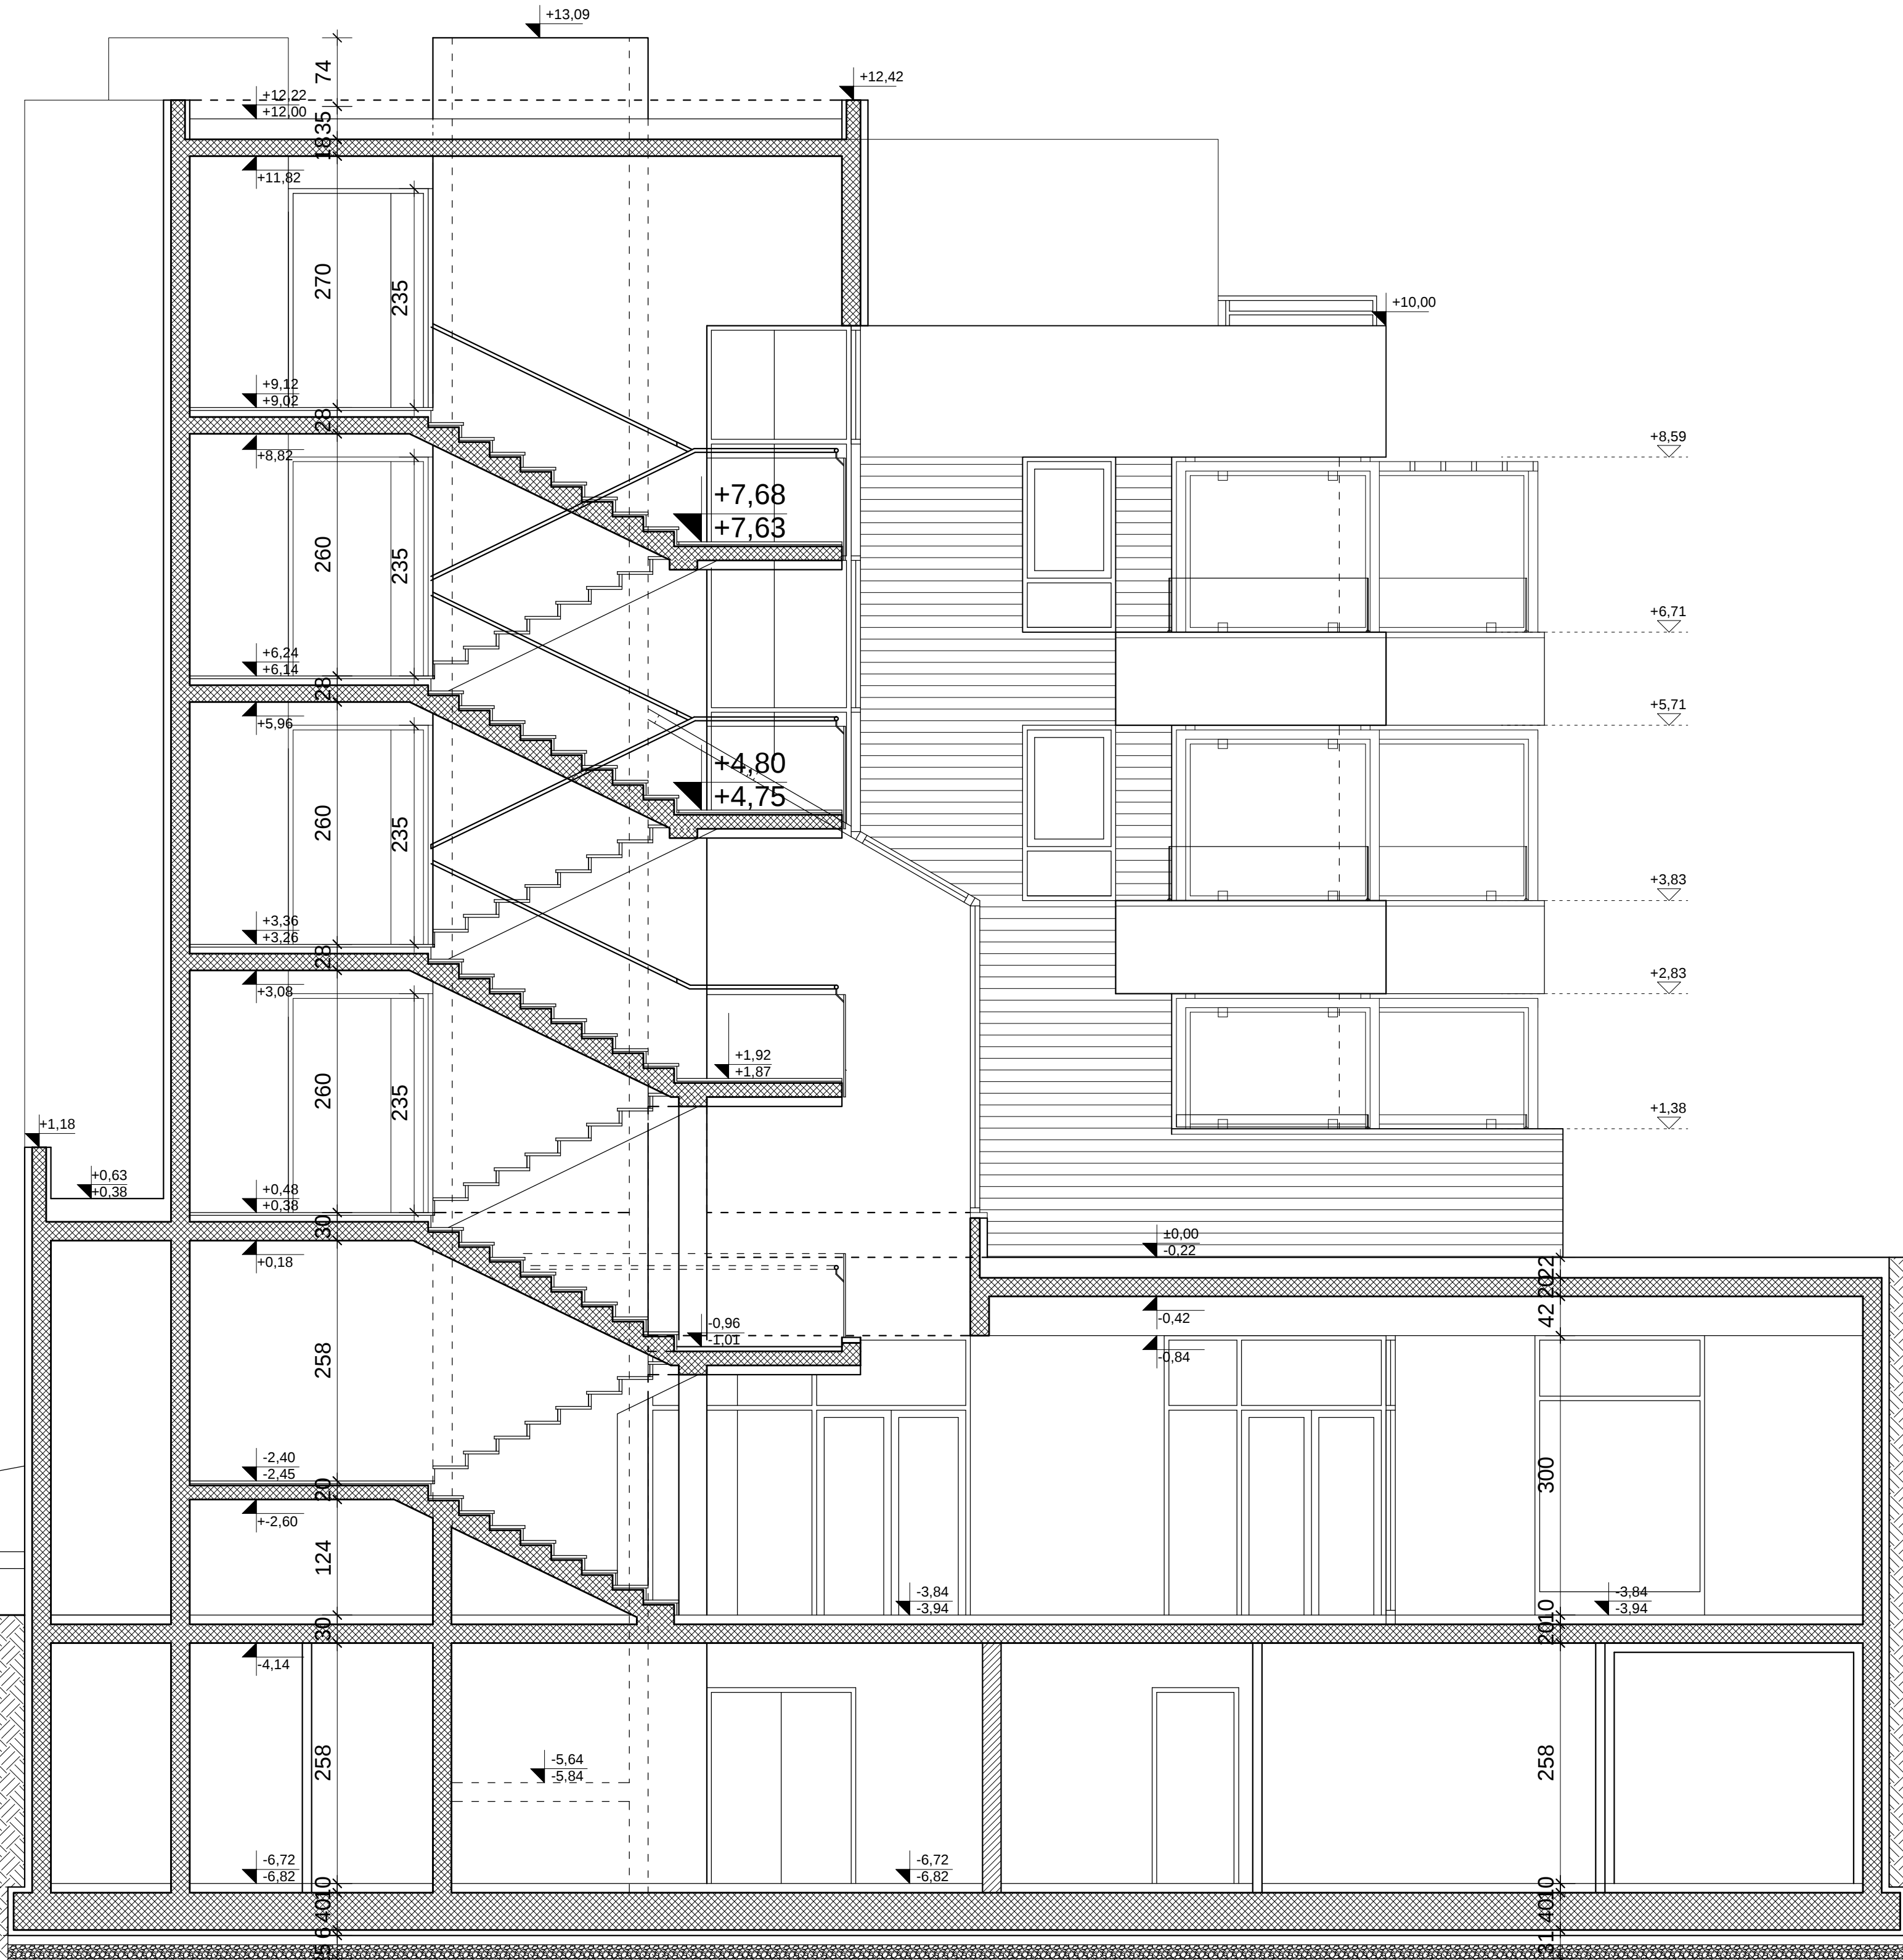

±0.00 = 25.50 AK

PROSTOR d.o.o. podružnica za projektiranje Set, dr. Jure Radica 21, MAKARSKA tel / fax: +385 21 613 973			
Investitor: "MIRJAM" j.d.o.o., OMIS, Put Borka 113			
Građevina: UGOSTITELJSKO-TURISTIČKA GRAĐEVINA U MAKARSKOJ		TD-05/14-ID-GLU/16-IZ/17	
HOTEL**** (k.o.br.831/10 k.o. Veliko Brdo)		Zajed. oznaka projekta: AH-LL-01/14	
Faza: IZVEDBENI ARHITEKTONSKI PROJEKT			
Sadržaj:		Mjerilo: 1:50	
PRESJEK B - B			
Datum: 05.17.			
Autor idejnog projekta:		LEON LULIĆ, dipl.ing.arh.	
Glavni projektant:		LEON LULIĆ, dipl.ing.arh.	
suradnik:		MIŠE GALIĆ, ing. građ.	
List broj:		11	