


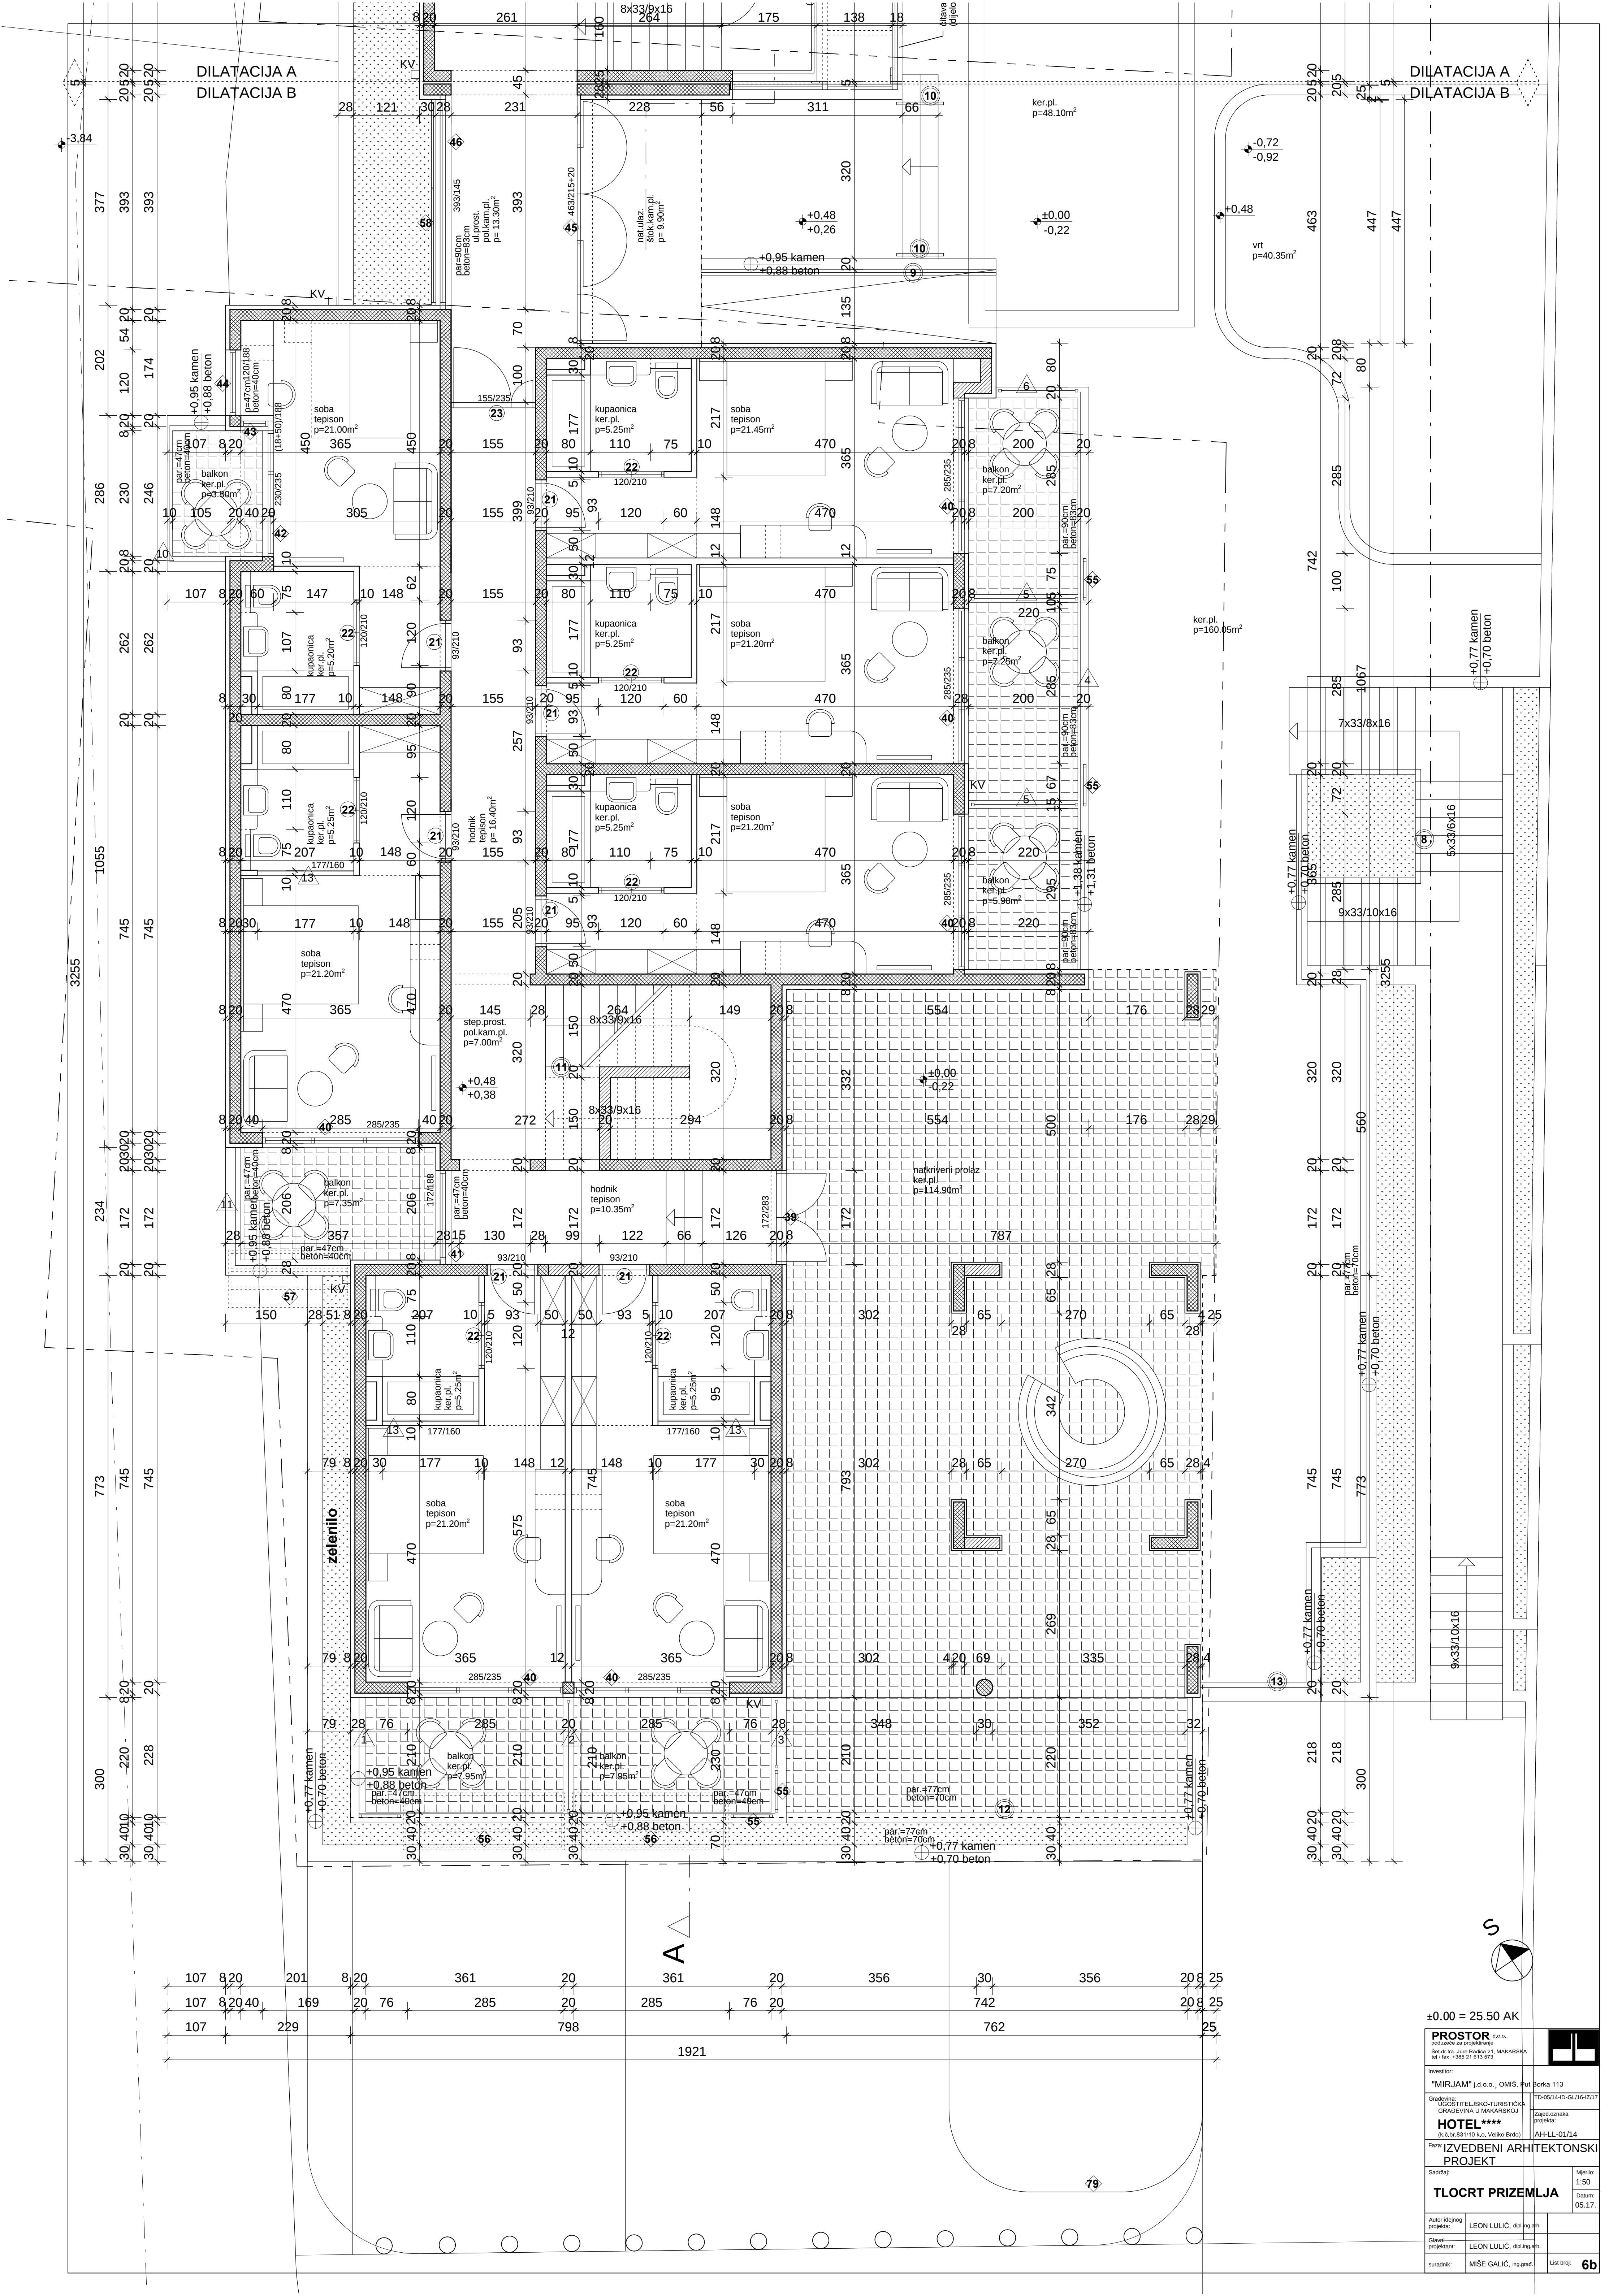

±0.00 = 25.50 AK

PROSTOR d.o.o. poduzetnik za projektiranje Brijuni 21, 52100 MAKARSKA tel. fax: +385 21 613 572		
Investitor: "MIRJAM" d.o.o., OMS, Put Borka 113		
Gradnja: UGOSTITELJSKO-TURISTIČKA GRADJEVINA U MAKARSKOJ HOTEL**** Adresa: 52100 Makarska, Velebit Projekat: AH-LI-01/14		Zapisi oznaka projekta Mjerilo: 1:50 Datum: 05.17.
Faza: IZVEDBENI ARHITEKTONSKI PROJEKT		
Naziv: TLOCRT PRIZEMLJA		
Autor idejnog projekta: LEON LULIĆ, dipl.ing. arh.		Mjerilo: 1:50 Datum: 05.17.
Glavni projektant: LEON LULIĆ, dipl.ing. arh.		
Suradnik: MIŠE GALIĆ, ing. građ.		List broj: 6b