
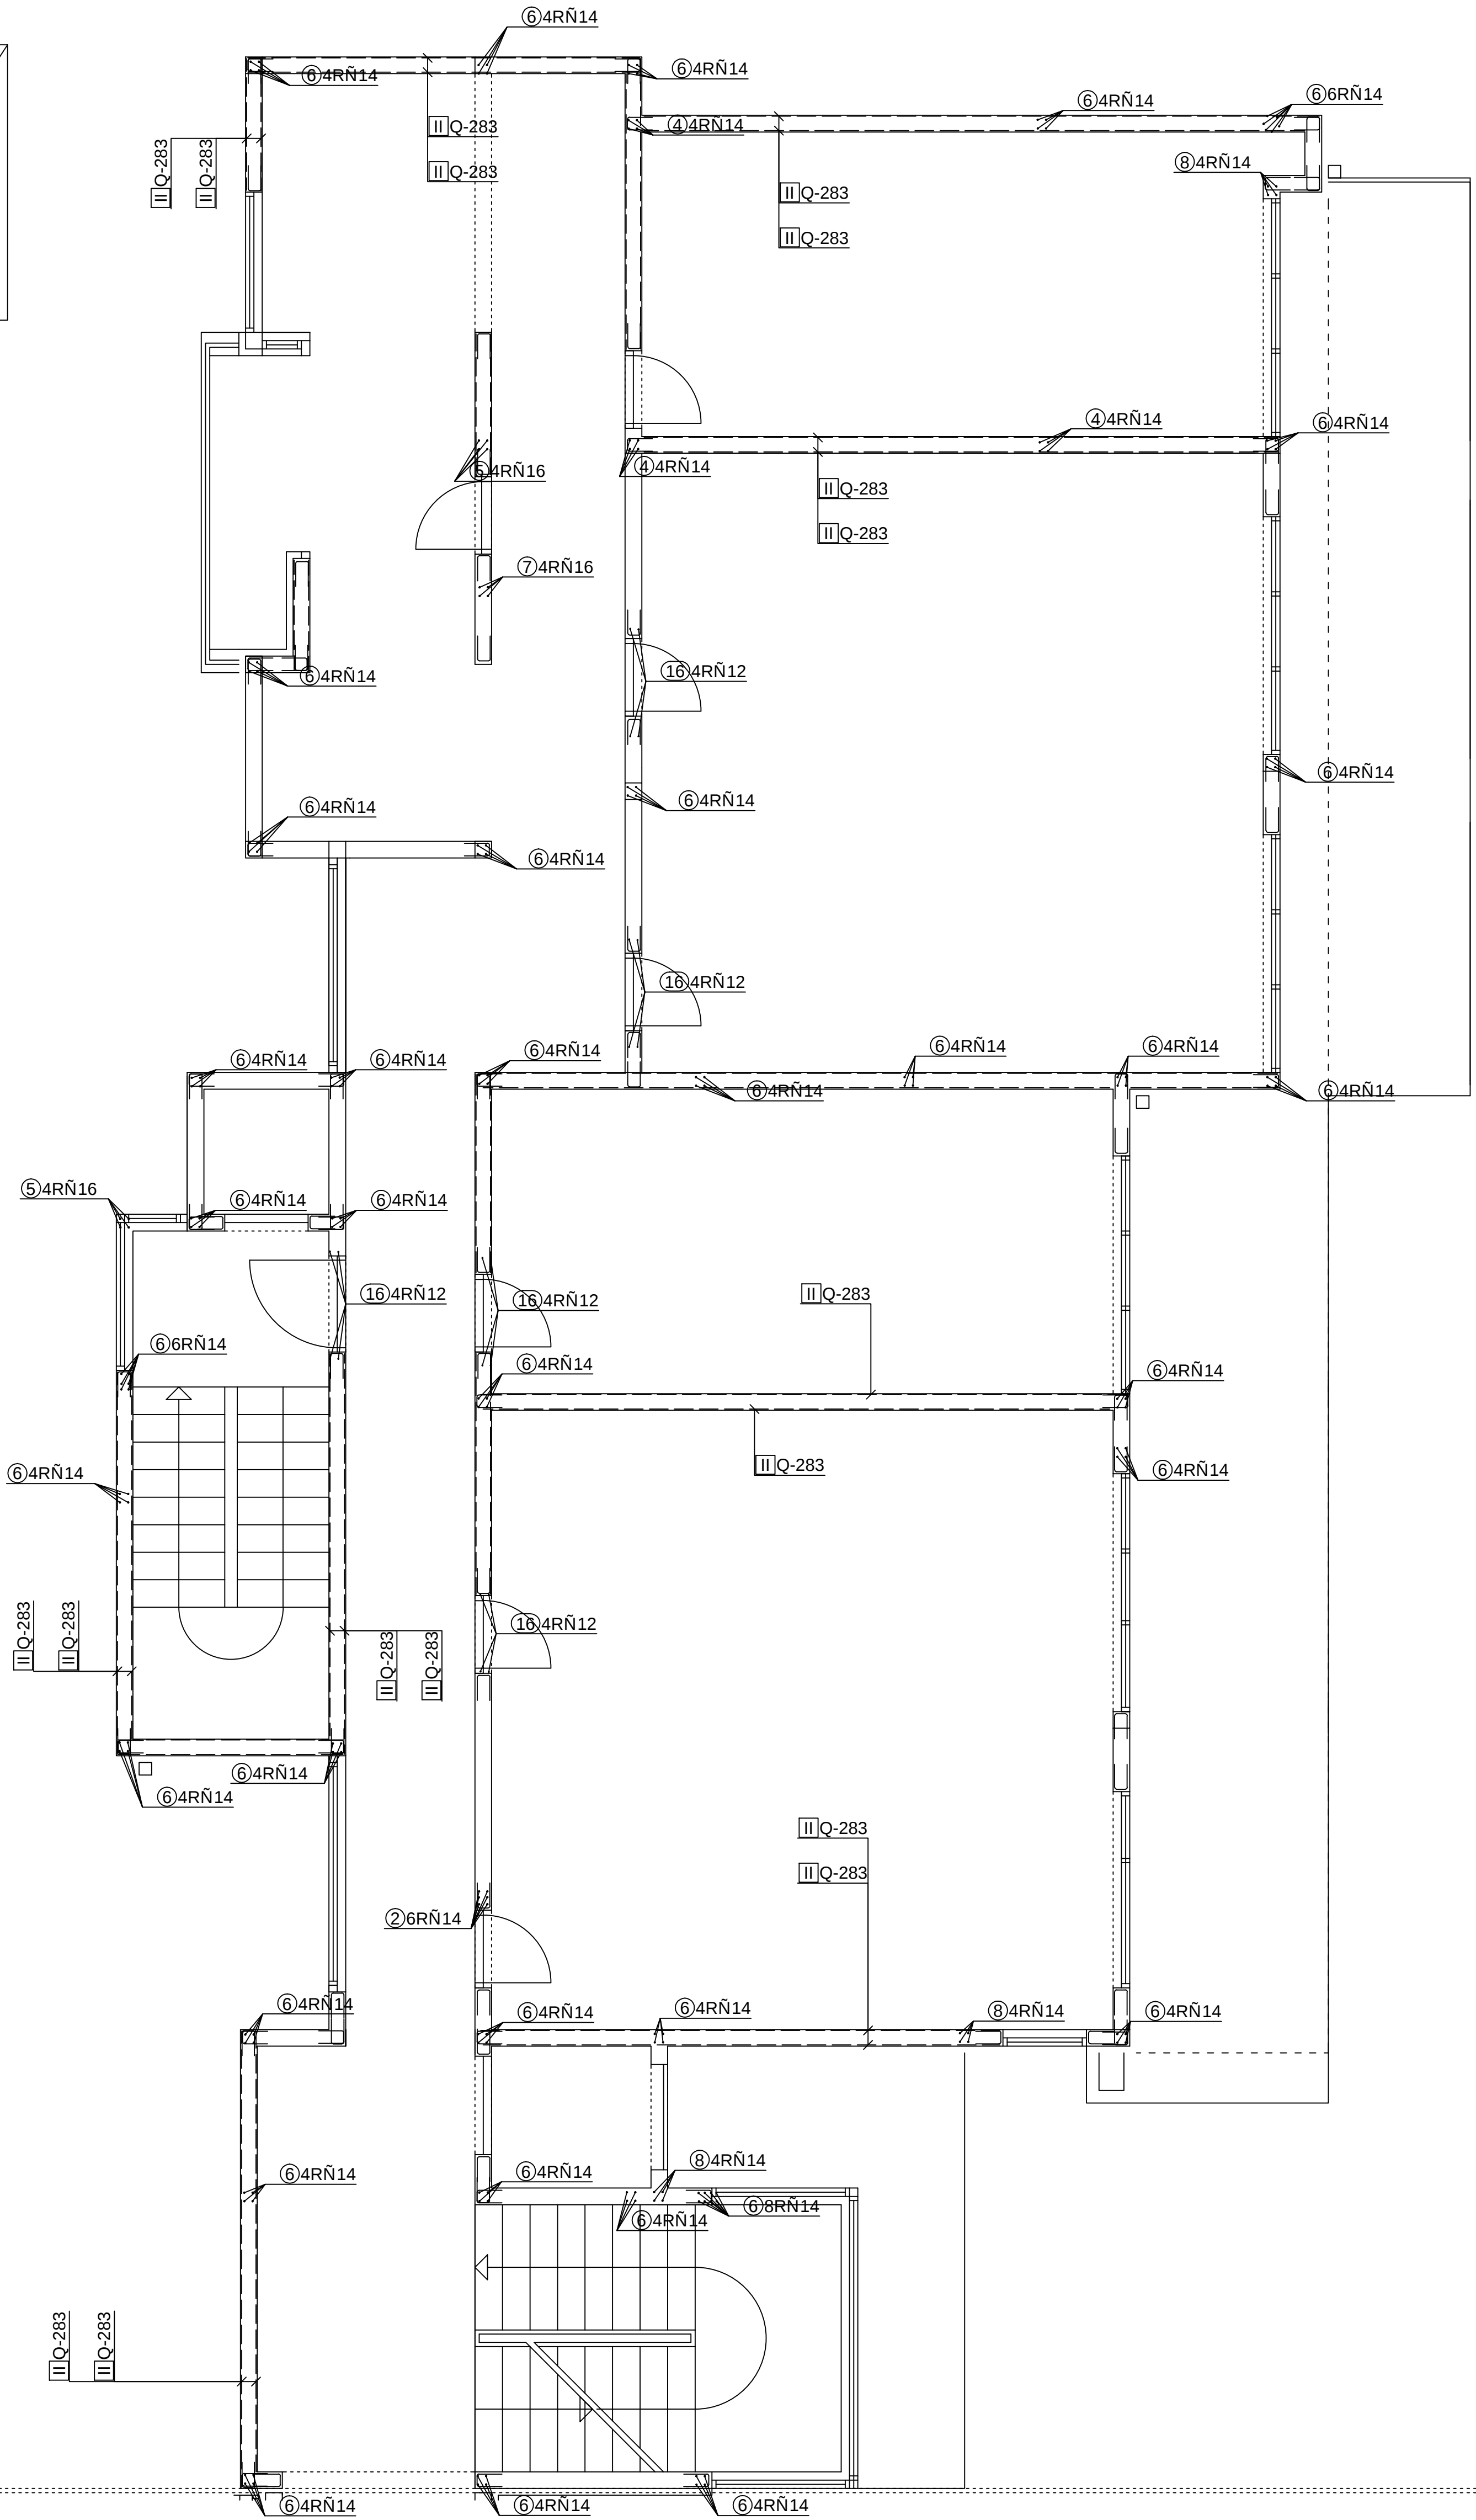


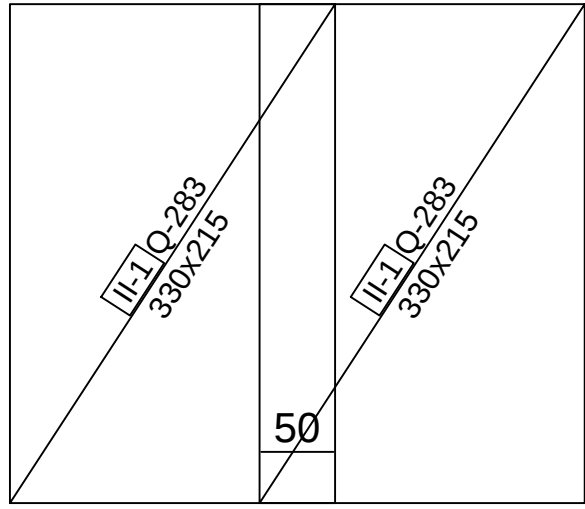

DILATACIJA A
DILATACIJA B

BAN DIZAJN d.o.o. ⇨ projektiranje i nadzor ⇨ PODGORA, T. Ujevića 11 ⇨ www.ban-dizajn.hr ⇨ info@ban-dizajn.hr			
PROJEKTANT: EDITA BAN, dig		GLAVNI PROJEKTANT: LEON LILIĆ, dia	ZOP: AH-LL-01/14
		INVESTITOR: MIRIAM d.o.o. Omiš	LOKACIJA: MAKARSKA
		ARMATURNI PLAN ZIDOV 2.KATA	MERILLO: 1:50
OBJEKT: HOTEL MIRIAM		BR.T.D. 5/10/16-lev/17	
FAZA: IZVEDBENI PROJEKT KONSTRUKCIJE		DATUM: kolovoz, 2017.	