


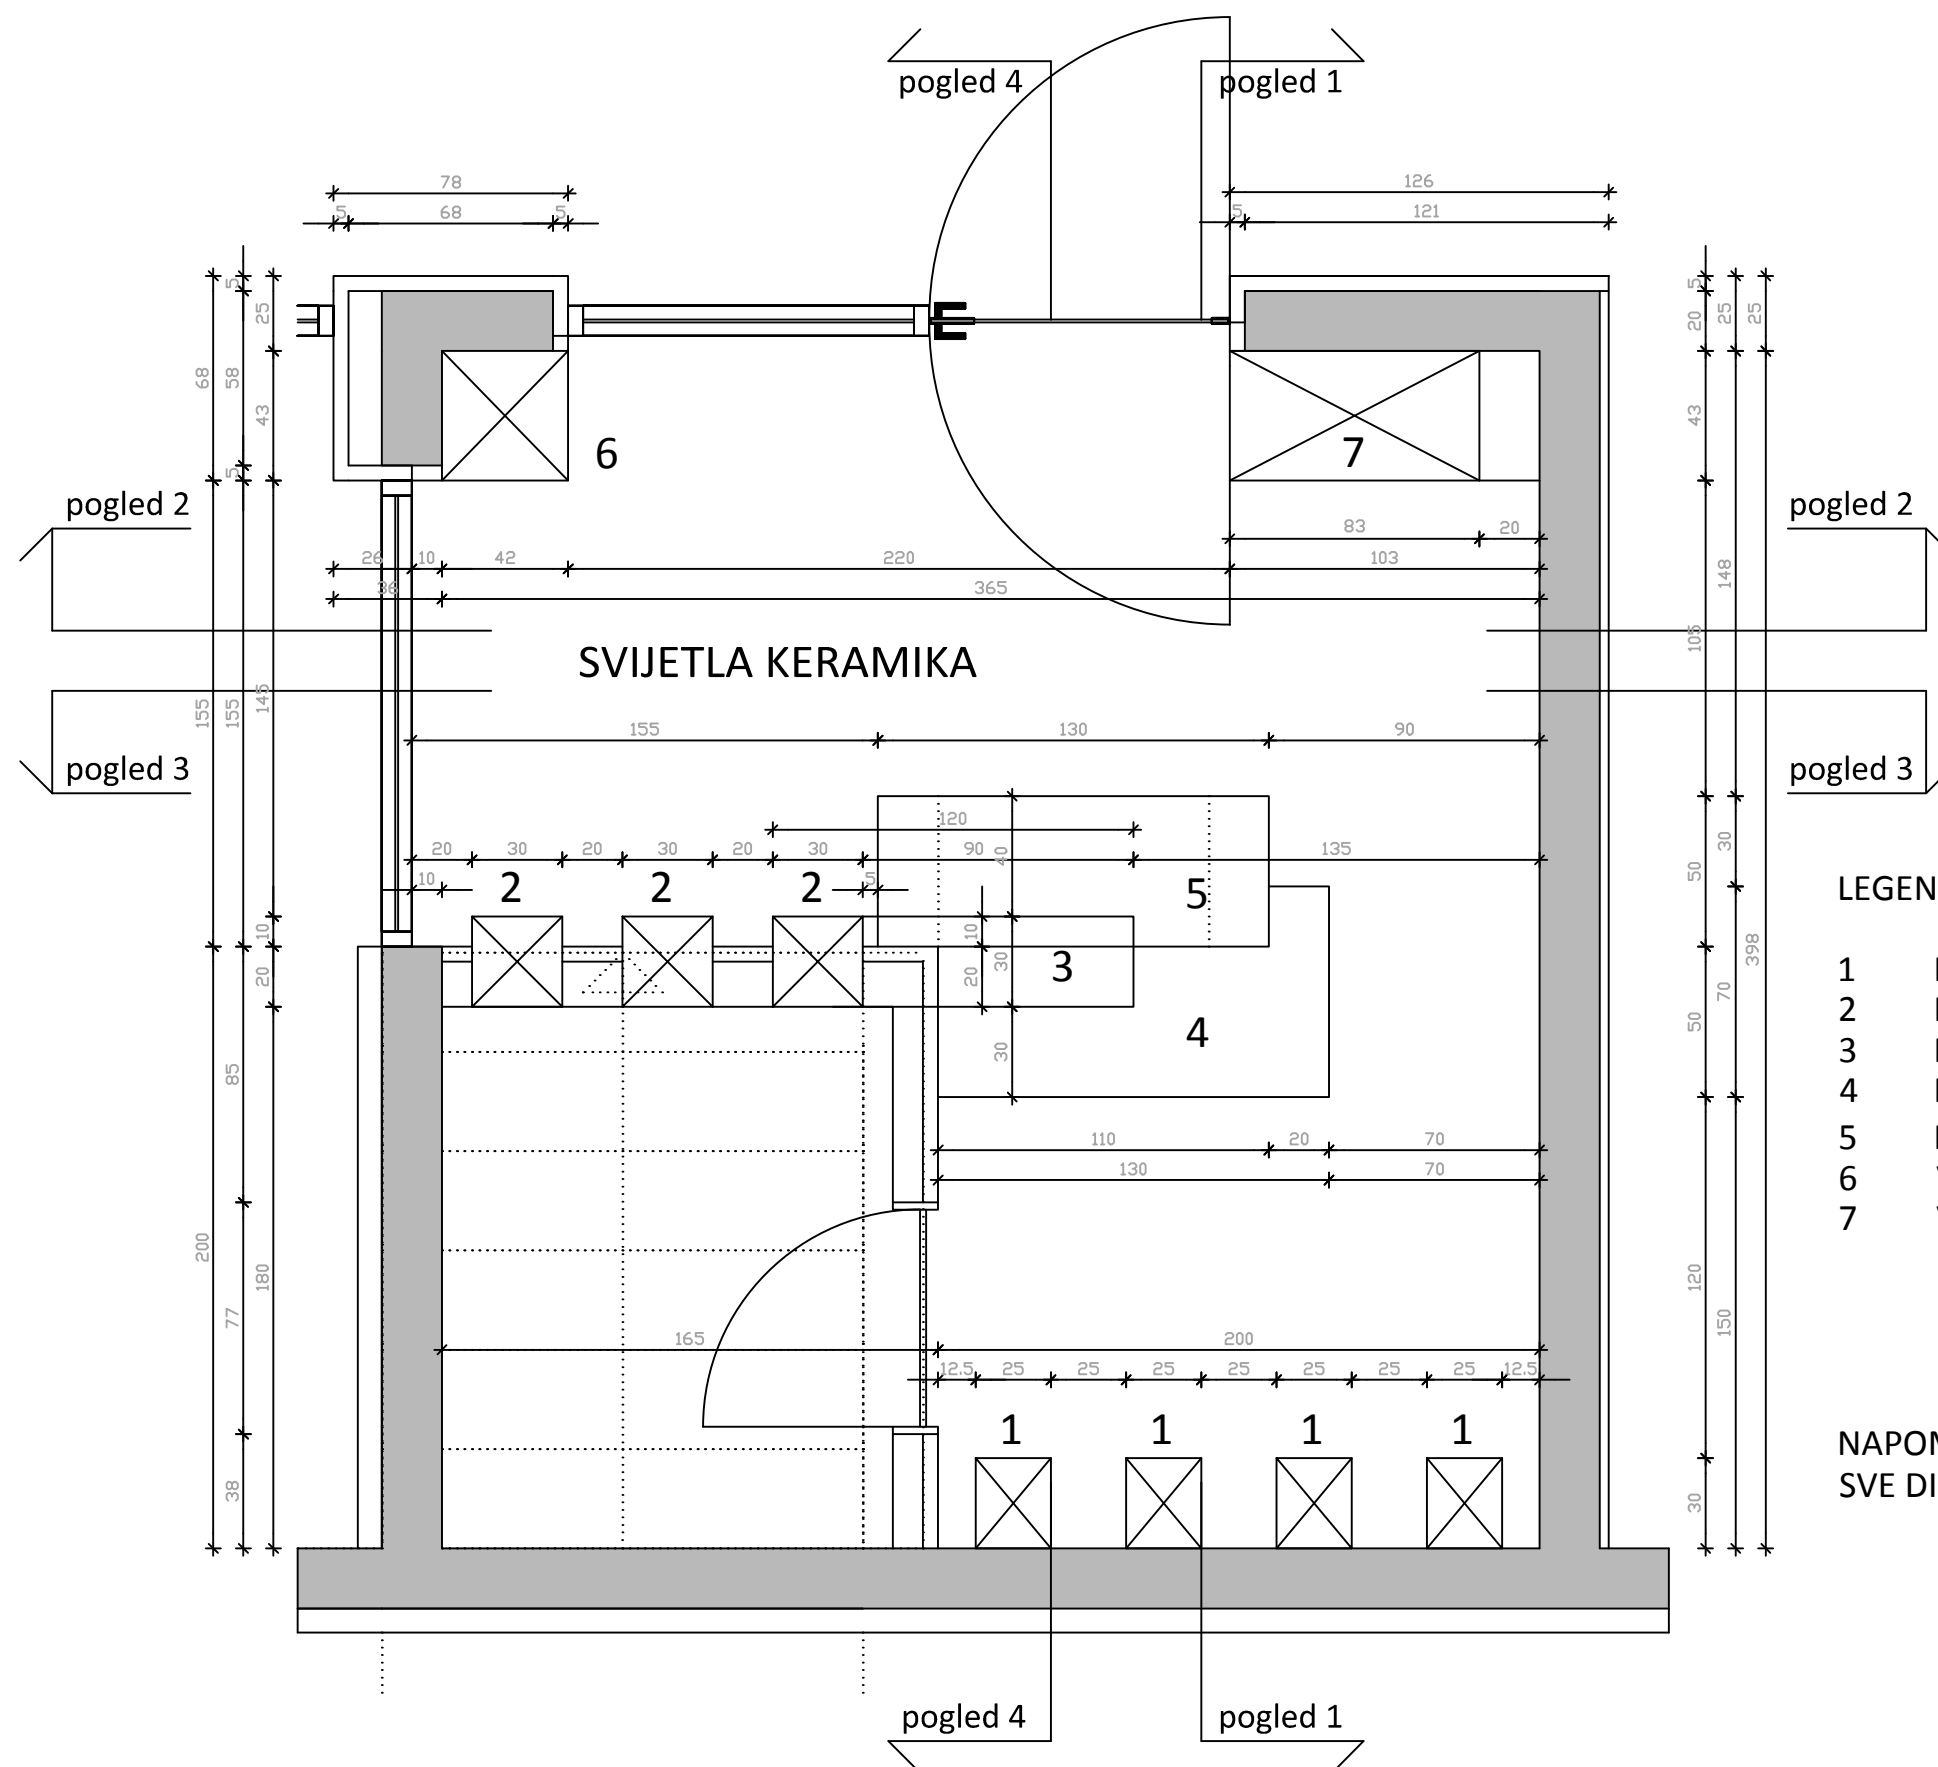

LEGENDA:

- 1 POLICA VERTIKALNA 25*30*120
- 2 POLICA VERTIKALNA 30*30*120
- 3 POLICA HORIZONTALNA 120*30*30
- 4 PULT RADNI DIO
- 5 PULT USLUŽNI DIO
- 6 VITRINA 42*43*300
- 7 VITRINA 83+20*43*300

NAPOMENA:
SVE DIMENZIJE KONTROLIRATI U NARAVI!