



Q:\PROJEKTI-SERVER\PROJEKTI\RAZNI PROJEKTI\QUACHEM_HALA-2016_06\GEODEZIJA-2016\geodet-2017-1\GSG_za projektante2.dwg, 8.3.2017. 11:11:59, Adobe PDF, 1:1

 

GEODETSKA SITUACIJA GRAĐEVINE

Mjerilo 1 : 500

K.O. Ivanić Grad
M.B. 312347
D.L. 42

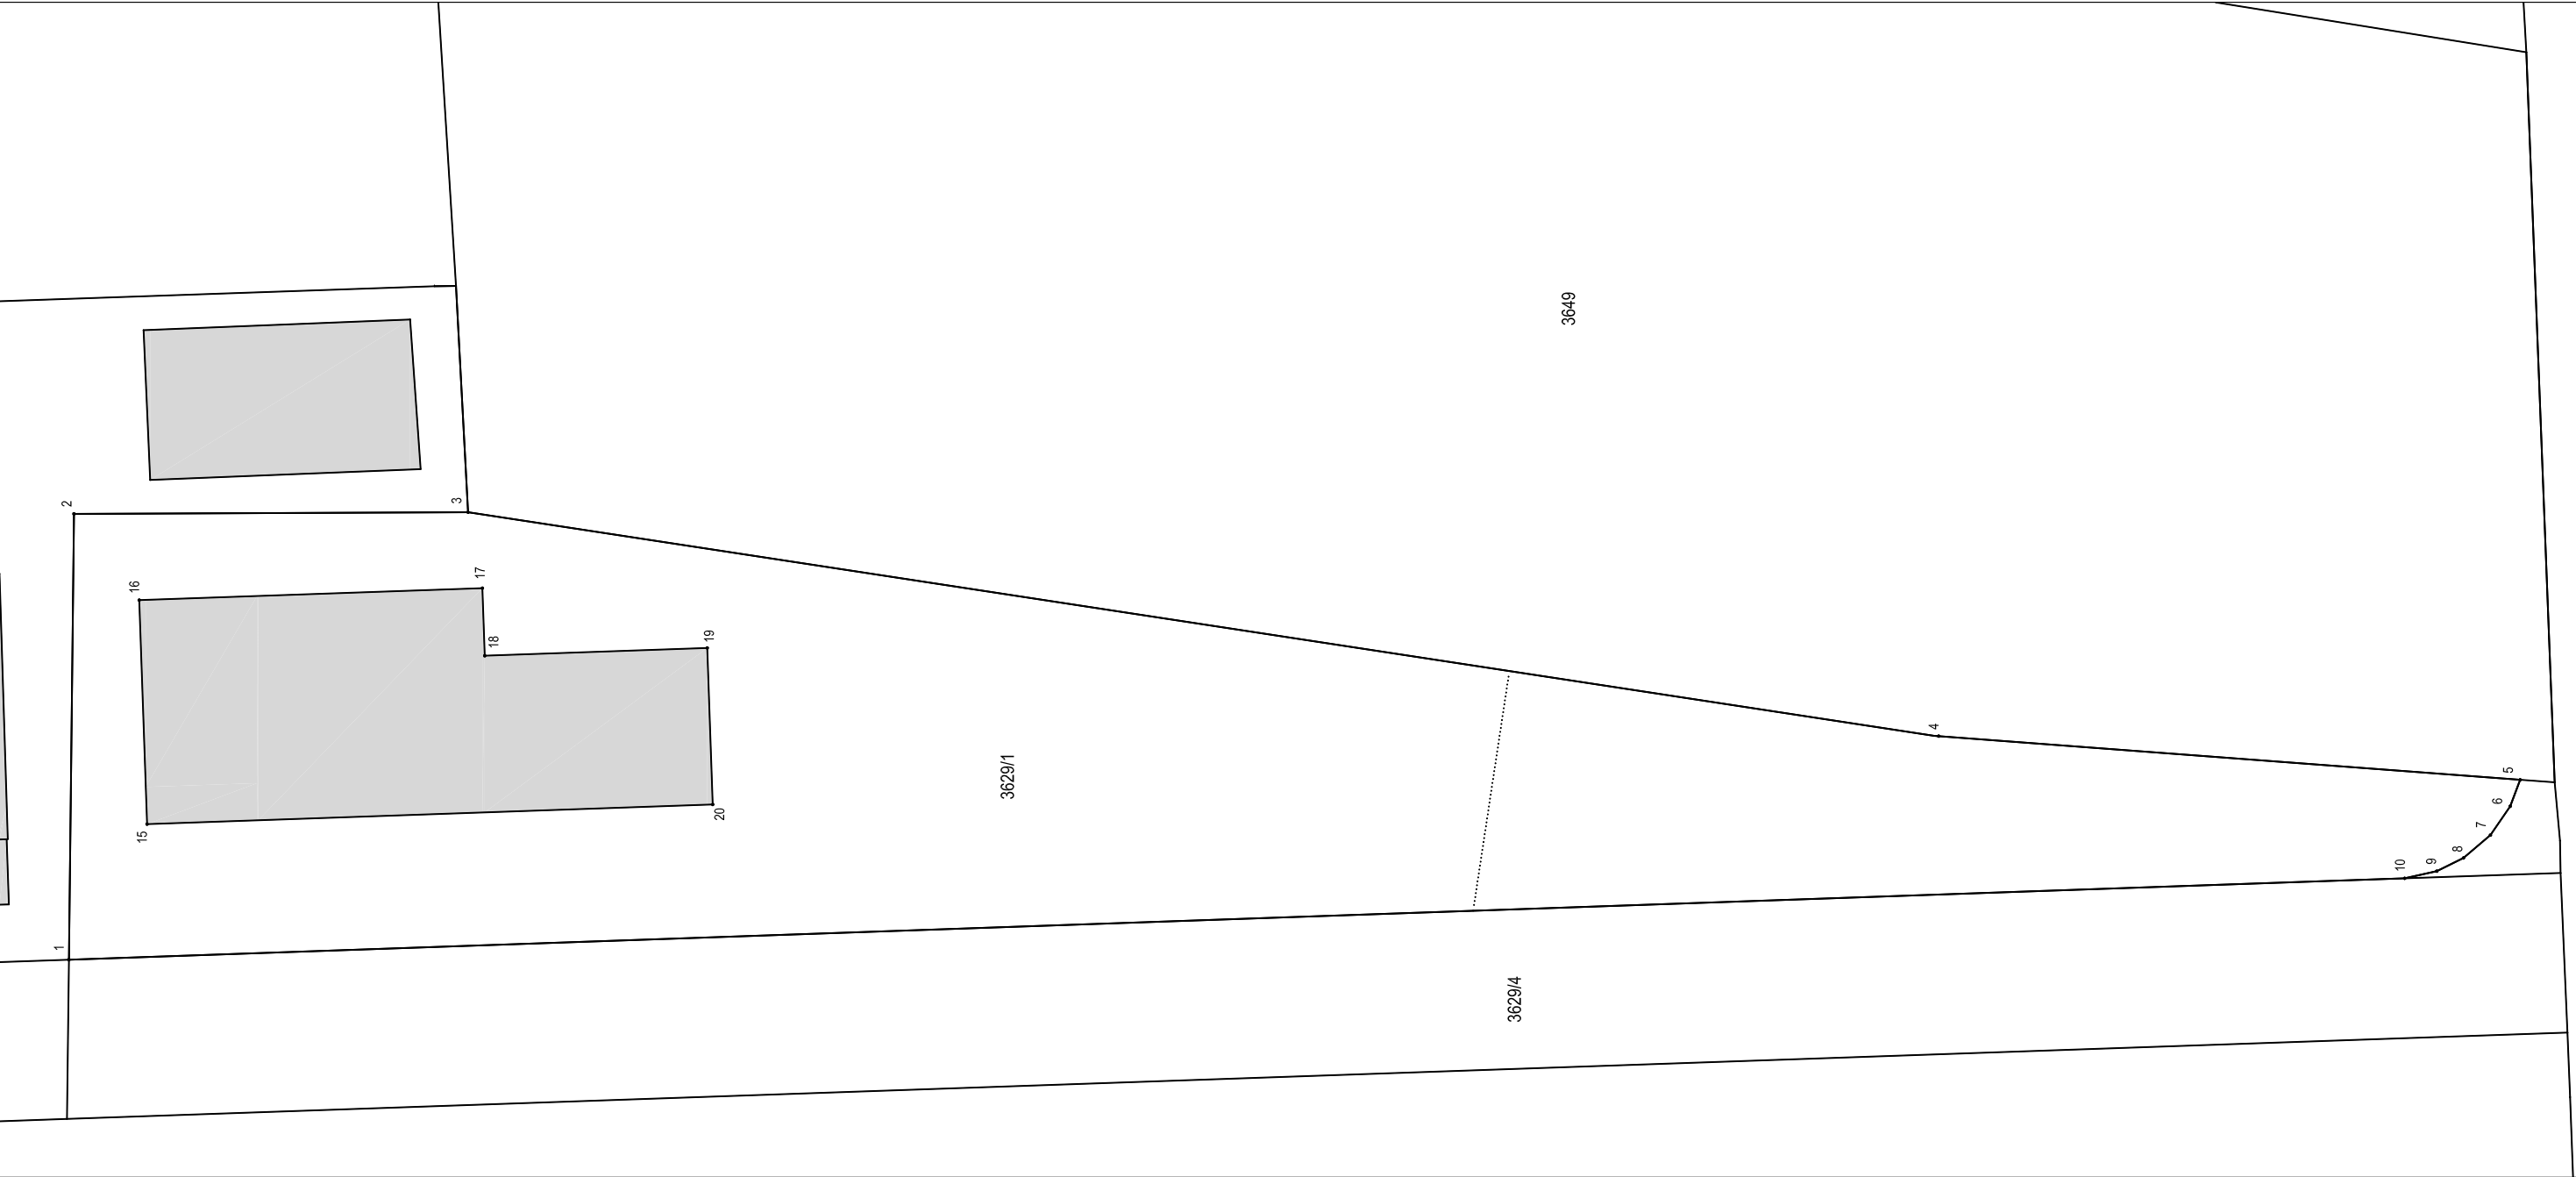

POPIS VLASNIKA NEKRETNINE

1. k.č.br. 3629/1, 4066/2 1/1 Aquachem d.o.o., OIB:17436320396, Jalševečki odvojak 17,
10310 Ivanić-Grad, Hrvatska

POPIS VLASNIKA I NOSITELJA DRUGIH STVARNIH PRAVA NA SUSJEDNIM
NEKRETNINAMA

1. k.č.br. 3629/4 1/1 Republika Hrvatska
2. k.č.br. 3642/2 1/1 Republika Hrvatska
3. k.č.br. 3643/1 1/1 Inokem d.o.o. za proizvodnju, trgovinu i usluge,
Ivanić Grad, Industrijska zona 12
4. k.č.br. 3649 1/2 Okroša Josip (Ivanov), Ivanić Grad, Savska 74
1/2 Velkić Darinka r. Okroša, Ivanić Grad, Soboćanska br. 5

Broj točke	E	N
	koordinata HTRS96/TM (m)	koordinata HTRS96/TM (m)
1	491307.39	5061450.55
2	491341.00	5061450.17
3	491341.12	5061420.44
4	491324.24	5061309.50
5	491320.95	5061265.63
6	491318.95	5061266.39
7	491316.79	5061267.87
8	491315.06	5061269.91
9	491314.06	5061271.92
10	491313.52	5061274.34
15	491317.61	5061444.66
16	491334.50	5061445.24
17	491335.40	5061419.36
18	491330.30	5061419.18
19	491330.89	5061402.39
20	491319.09	5061401.98

U Ivanić-Gradu, ožujak 2017.

Izradio: Tino Krečak, mag.ing.geod. et geoinf.