


Q:\PROJEKTI-SERVER\PROJEKTI\RAZNI PROJEKTI\AQUACHEM_HALA-2016_06\GLAVNI PROJEKT\GD-sit-na-geod.dwg, 8.3.2017. 11:16:59, Adobe PDF, 1:50



GEODETSKA SITUACIJA GRAĐEVINE

Mjerilo 1 : 500

K.O. Ivanić Grad
M.B. 312347
D.L. 42

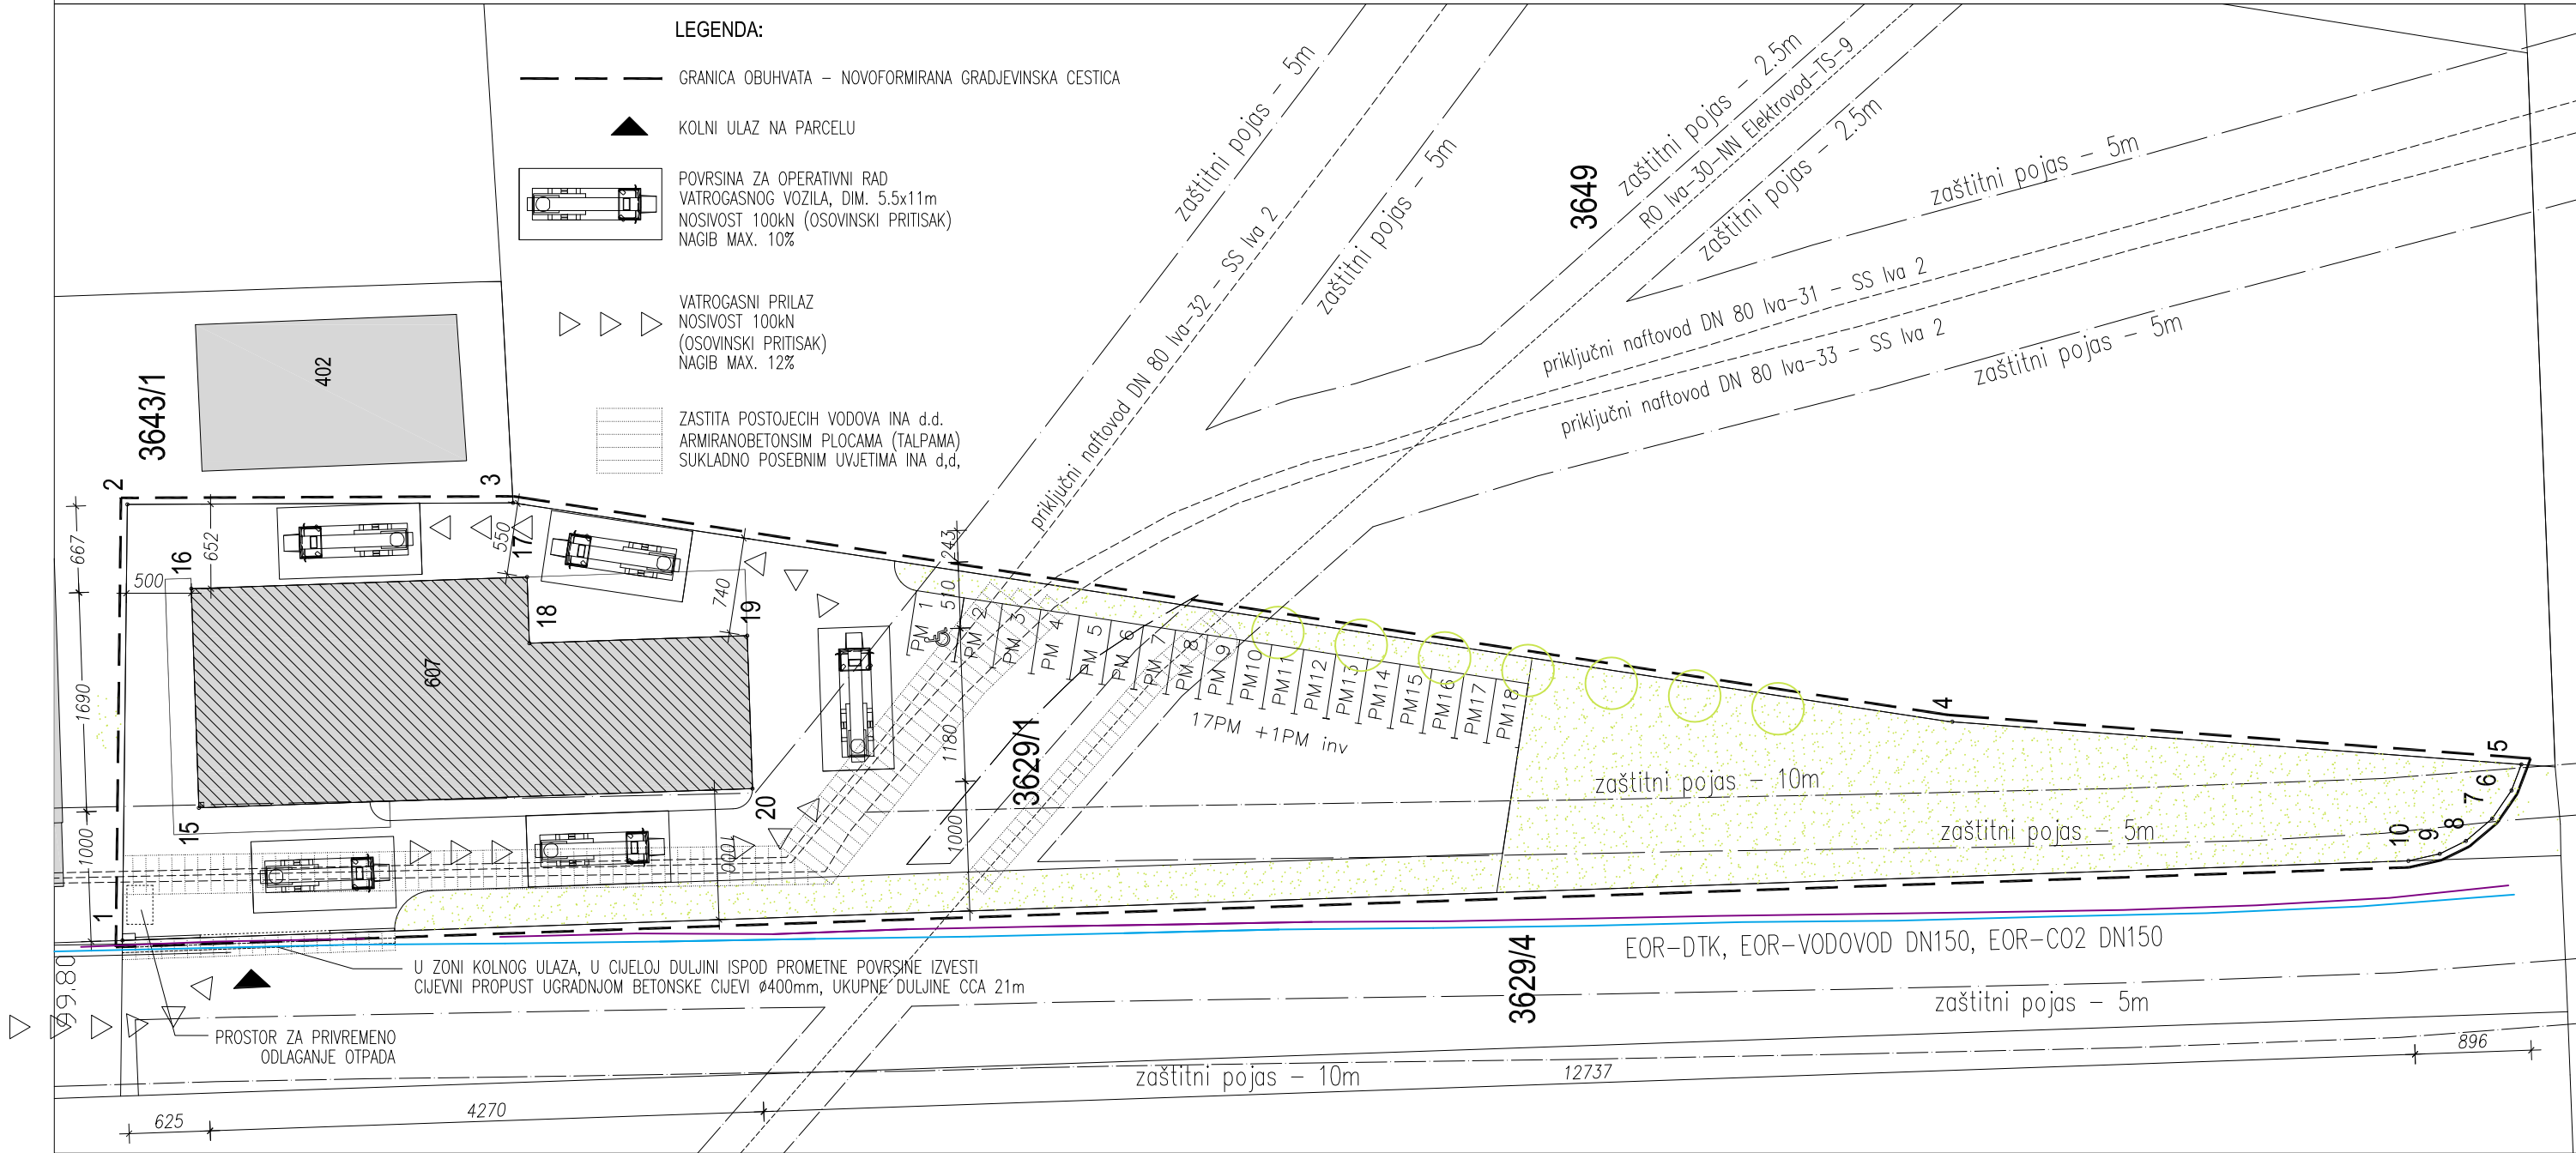

POPIS VLASNIKA NEKRETNINE

1. k.č.br. 3629/1, 4066/2 1/1 Aquachem d.o.o., OIB:17436320396, Jalševečki odvojak 17,
10310 Ivanić-Grad, Hrvatska

POPIS VLASNIKA I NOSITELJA DRUGIH STVARNIH PRAVA NA SUSJEDNIM
NEKRETNINAMA

1. k.č.br. 3629/4 1/1 Republika Hrvatska
2. k.č.br. 3642/2 1/1 Republika Hrvatska
3. k.č.br. 3643/1 1/1 Inokem d.o.o. za proizvodnju, trgovinu i usluge,
Ivanić Grad, Industrijska zona 12
4. k.č.br. 3649 1/2 Okroša Josip (Ivanov), Ivanić Grad, Savska 74
1/2 Velkić Darinka r. Okroša, Ivanić Grad, Soboćanska br. 5

Broj točke	E koordinata HTRS96/TM (m)	N koordinata HTRS96/TM (m)
1	491307,39	5061450,55
2	491341,00	5061450,17
3	491341,12	5061420,44
4	491324,24	5061309,50
5	491320,95	5061265,63
6	491318,95	5061266,39
7	491316,79	5061267,87
8	491315,06	5061269,91
9	491314,06	5061271,92
10	491313,52	5061274,34
15	491317,61	5061444,66
16	491334,50	5061445,24
17	491335,40	5061419,36
18	491330,30	5061419,18
19	491330,89	5061402,39
20	491319,09	5061401,98



MARIO PEÑEC
dipl.ing.arh
OVLAŠTENI ARHITEKT
A 1158

[Signature]

U Ivanić-Gradu, ožujak 2017.

Izradio: Tino Krečak, mag.ing.geod. et geoinf.

IDEA
STUDIO

d.o.o. ZAGREB, Bulićeva 6, ured: Zlatarska 7, Tel/fax: 01 3644 611, idea-studio@zg.t-com.hr, www.idea-studio.hr

±0.00=100.90 mm

INVESTITOR	AQUACHEM d.o.o. IVANIC-GRAD, JALŠEVEČKI ODVOJAK 17	PROJEKTANT	MARIO PEÑEC d.i.o.	Z.O.P.	AH-16
GRADJEVINA	GOSPODARSKA GRADJEVINA SKLADISNA HALA ZA BAZENSKU TEHNIKU IVANIC-GRAD, NOVA INDUSTRIJSKA CESTA	SURADNICI	ALIDA JANKOVIC TOMAS d.i.o. MARKO ZEKO, d.i.o.	BROJ.T.D.	01-10/16
FAZA	GLAVNI ARHITEKTONSKI PROJEKT	SADRZAJ	SITUACIJA GRADJEVINE NA GEODETSKOJ SITUACIJI IZ GEODETSKOG PROJEKTA	MJERILO	1:500
				MJESTO	ZAGREB
				DATUM	PROSINAC 2016.
				LIST BR.	4