


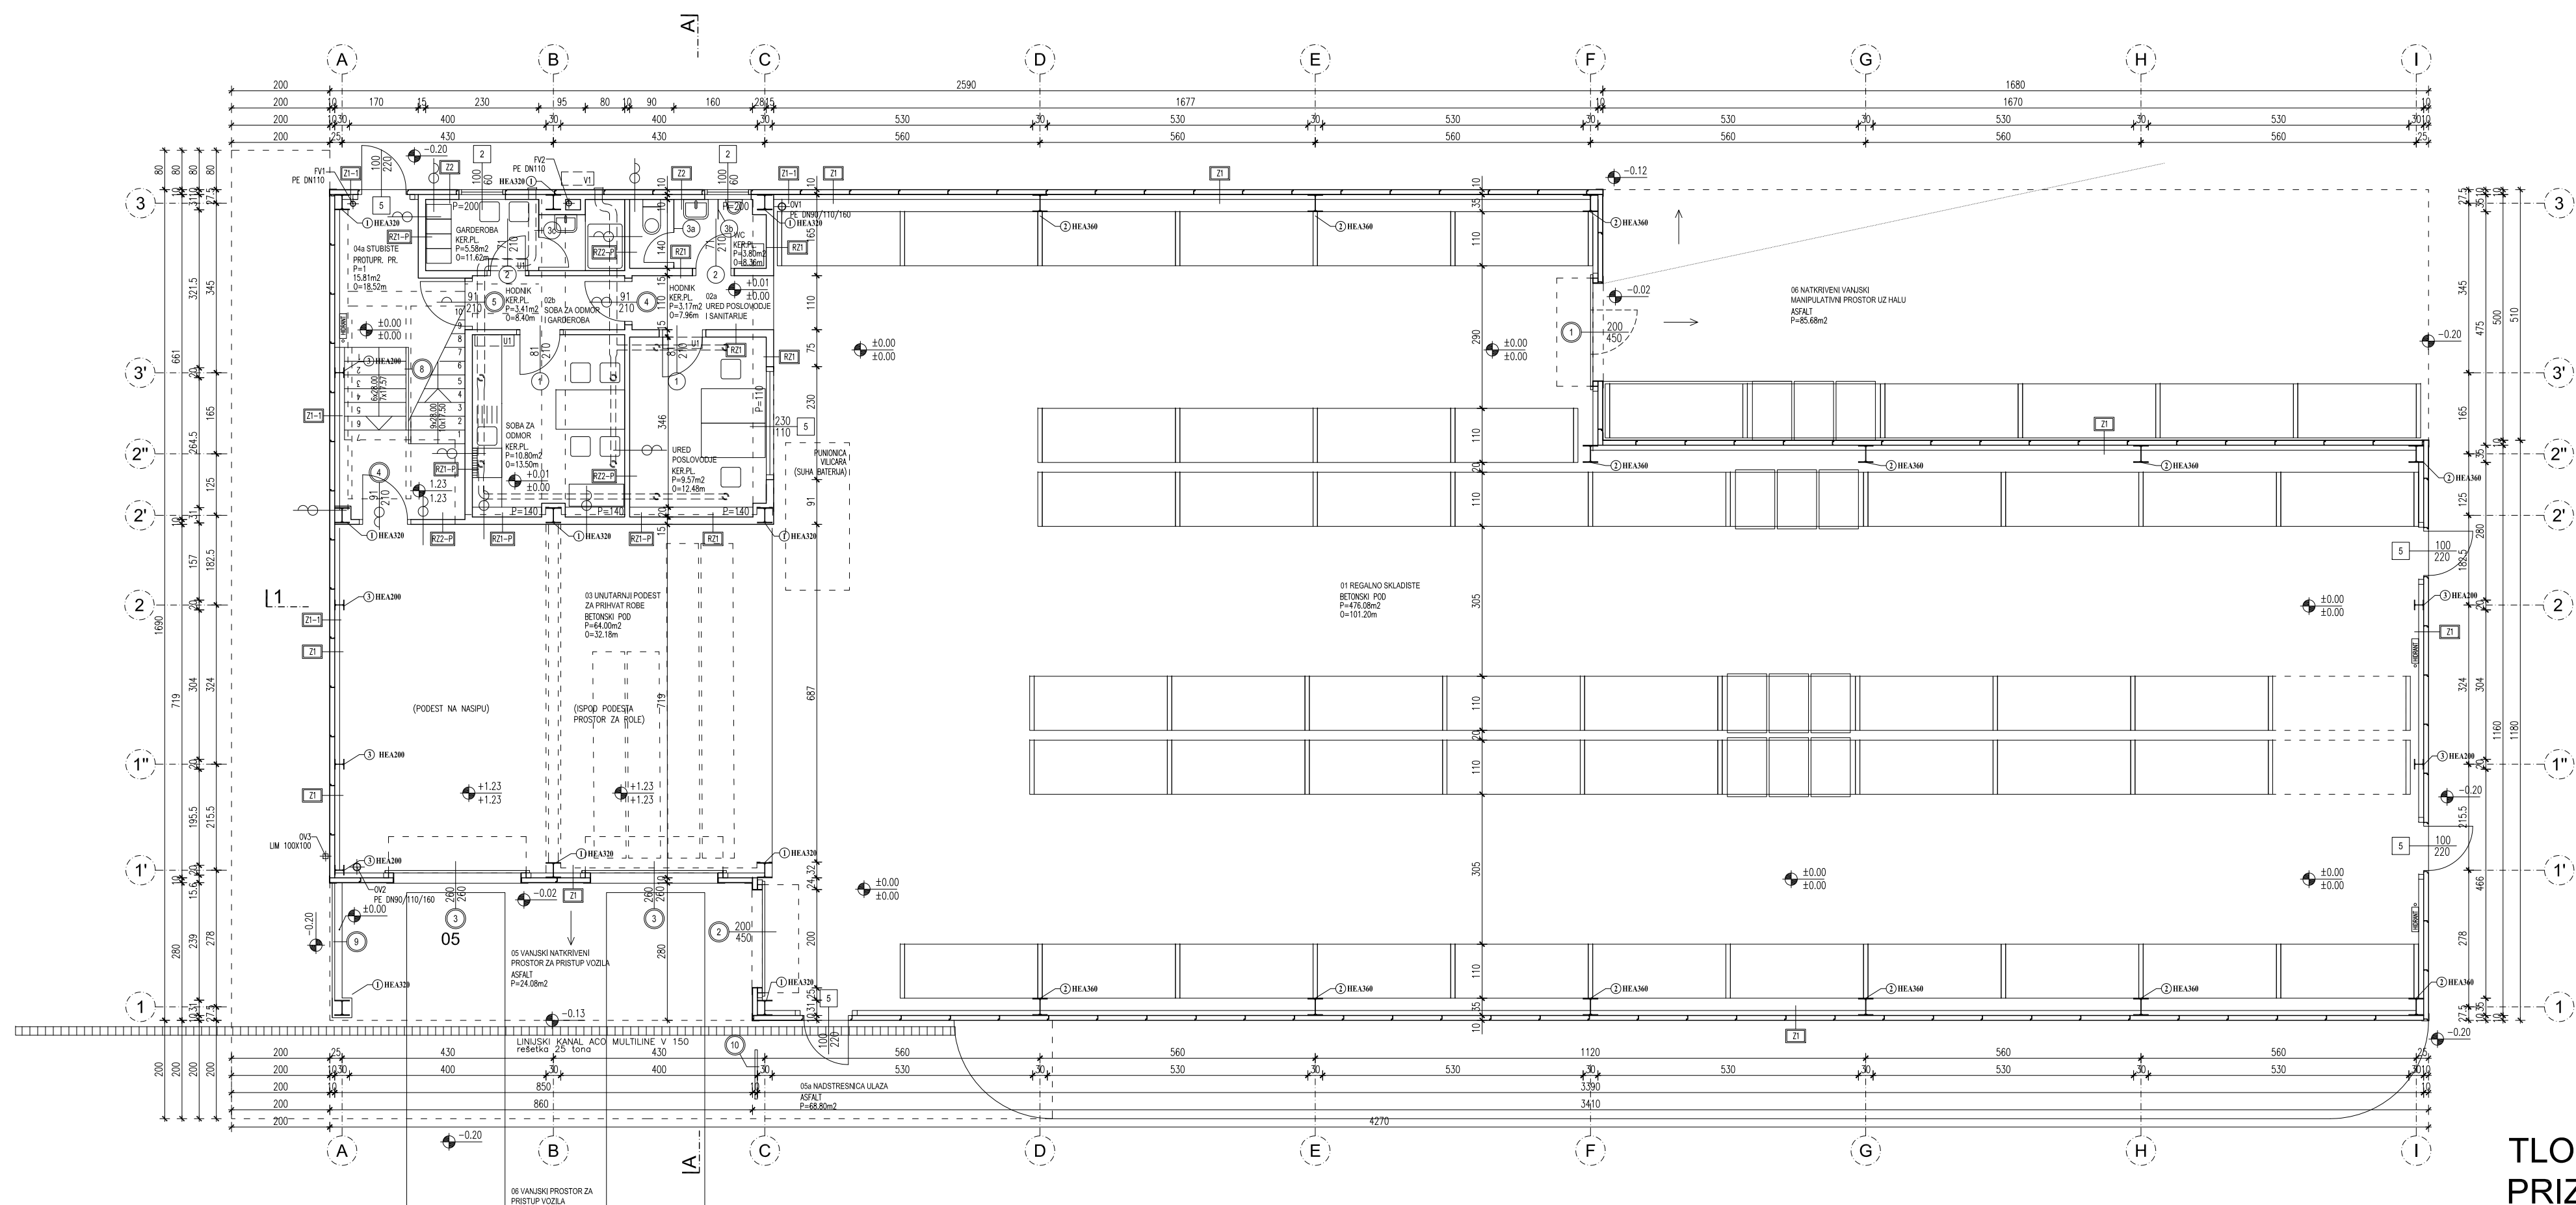

TLOCRT
PRIZEMLJA



 **MARIO PEHNEK**
dipl.ing.arch
OVLAŠTENI ARHITEKT
A 1158 

IDEA STUDIO				d.o.o. ZAGREB, Buljevačka 6, ulica: Zlatarska 7, Tel/fax: 01 3644 6111, idea-studio@zg.t-com.hr, www.idea-studio.hr	±0.00=100.90 mm
INVESTITOR	AQUACHEM d.o.o. IVANIC-GRAD, JALJEVEČKI ODVOJAK 17	PROJEKTANT	MARIO PEHNEK d.i.a.	Z.O.P.	AH-16
GRAĐEVINA	GOSPODARSKA GRAĐEVINA SKLADIŠNA HALA ZA BAZENSKU TEHNIKU IVANIC-GRAD, NOVA INDUSTRIJSKA CESTA	SURADNICI	ALIDA JANKOVIĆ TOMAS d.i.a. MARKO ŽEKO, d.i.a.	BROJ.T.D.	01-10/16
				MJERLO	1:100
				MJESTO	ZAGREB
FAZA	GLAVNI ARHITEKTONSKI PROJEKT	SAORAJ	TLOCRT PRIZEMLJA	DATUM	PROSINAC 2016.
				LIST BR.	6