


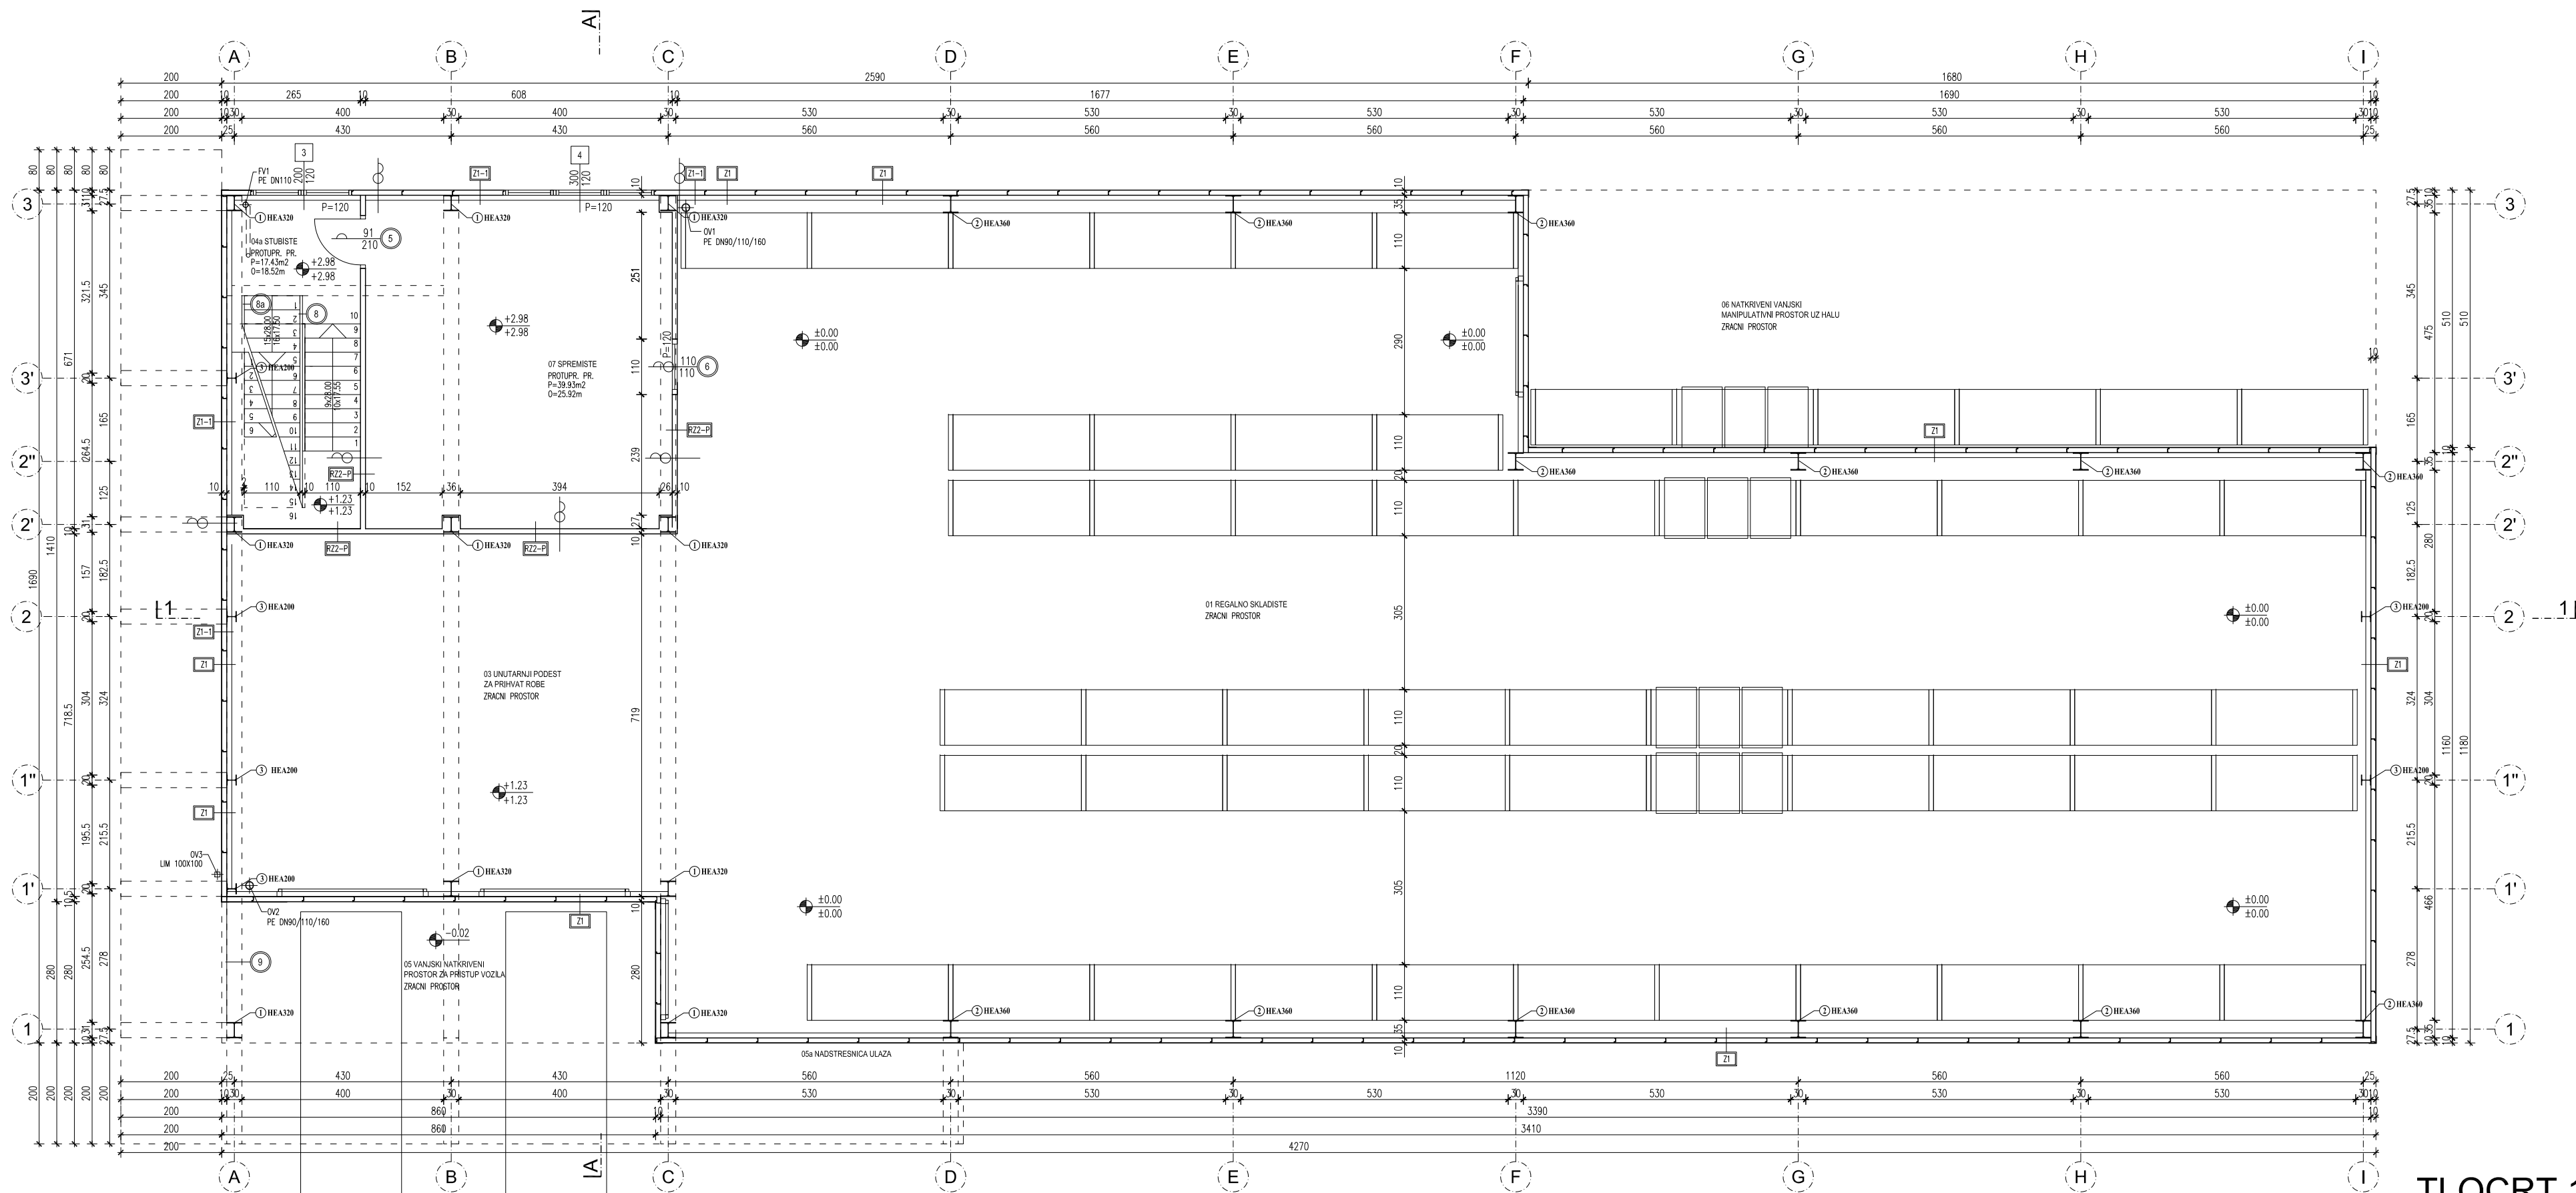

TLOCRT 1. KATA

MARIO PEHNEC  
dipl.ing.arh  
OVLAŠTENI ARHITEKT  
A 1150

|   |   |            |                                                    |                         |
|---|---|------------|----------------------------------------------------|-------------------------|
| IDEA STUDIO d.o.o. ZAGREB, Builčeva 6, ured: Zlatarska 7, Tel/fax: 01 3644 611, idea-studio@zg.t-com.hr, www.idea-studio.hr |   |            |                                                    | ±0.00=100.90 mm         |
| INVESTITOR   | AQUACHEM d.o.o.<br>IVANIC-GRAD, JALŠEVECKI ODVOJAK 17                                                 | PROJEKTANT | MARIO PEHNEC d.i.o.                                | Z.O.P.<br>AH-16         |
| GRADJEVINA   | POSUPODARSKA GRADJEVINA<br>SKLADIŠNA HALA ZA BAZENSKU TEHNIKU<br>IVANIC-GRAD, NOVA INDUSTRIJSKA CESTA | SURADNICI  | ALIDA JANKOVIC TOMAS d.i.o.<br>MARKO ZERKO, d.i.o. | BROJ I.D.<br>01-10/16   |
| FAZA   | GLAVNI ARHITEKTONSKI PROJEKT                                                                          | SADRZAJ    | TLOCRT 1. KATA                                     | MJERILO<br>1:100        |
|   |   |            |                                                    | MJESTO<br>ZAGREB        |
|   |   |            |                                                    | DATUM<br>PROSINAC 2016. |
|   |   |            |                                                    | LIST BR.<br>7           |