


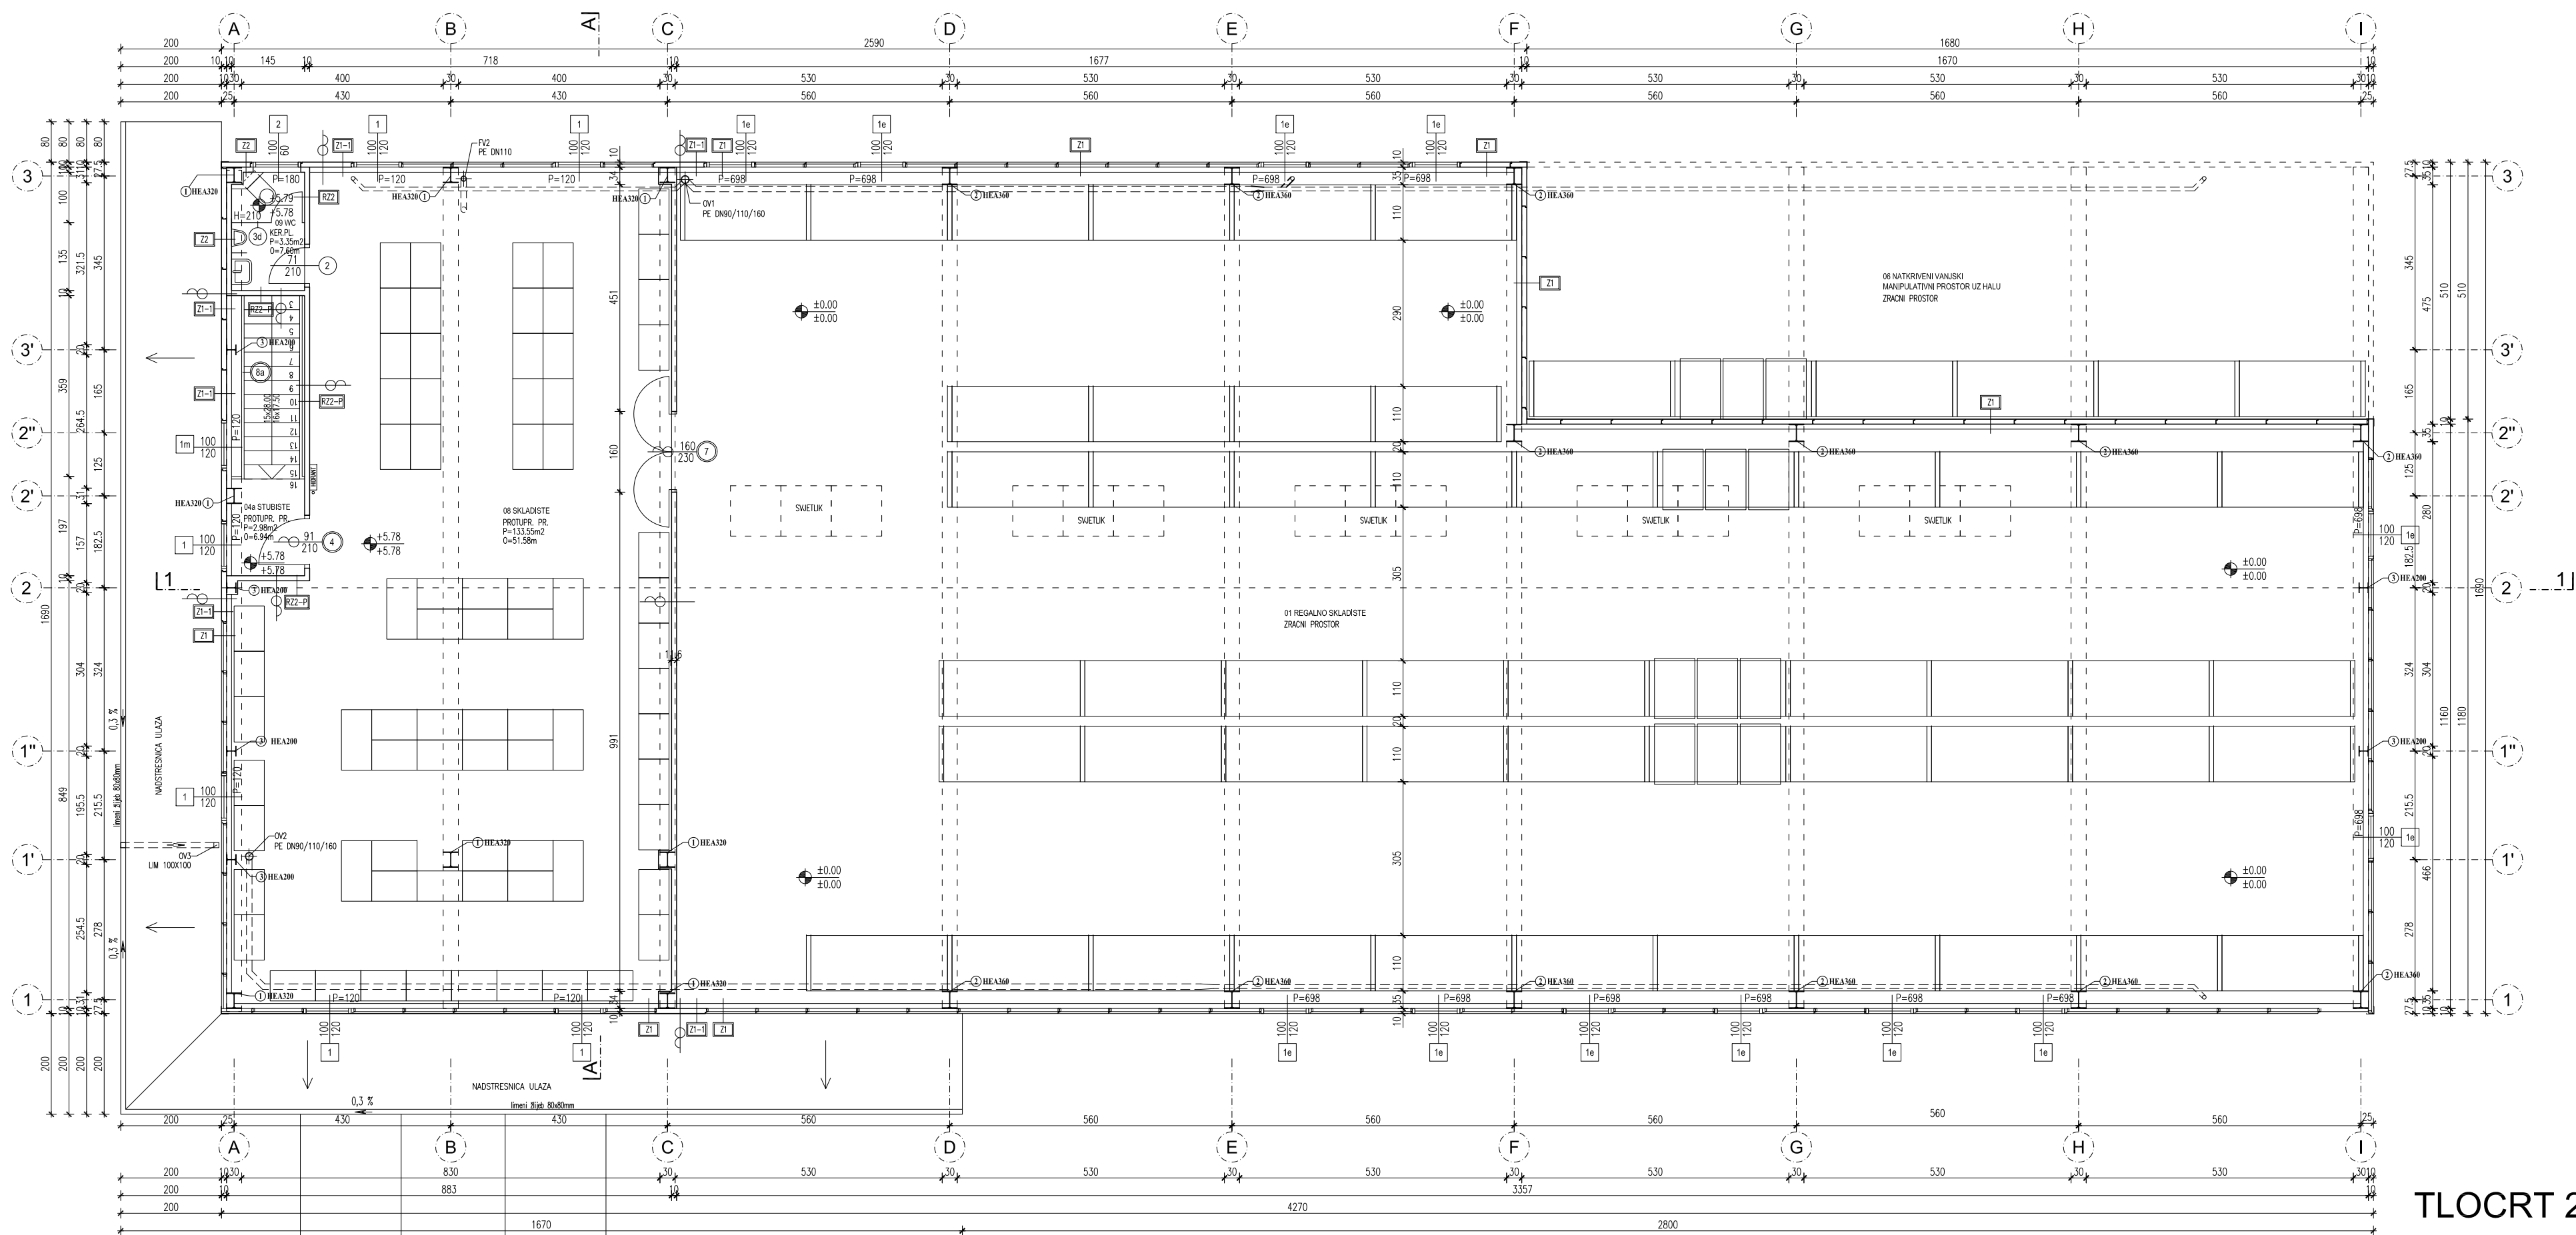

TLOCRT 2. KATA

MARIO PEHNEC
dpl.ing.arh
OVLAŠTENI ARHITEKT
A 1158

IDEA STUDIO				±0.00=100.90 mm
d.o.o. ZAGREB, Buljeva 6, ured: Zlatarska 7, Tel/fax: 01 3644 611, idea-studio@zg.t-com.hr, www.idea-studio.hr				
INVESTITOR	AQUACHEM d.o.o. IVANIC-GRAD, JALSEVECKI ODVOJAK 17	PROJEKTANT	MARIO PEHNEC d.i.o.	Z.O.P. AH-16
GRADJEVINA	POSLOVNA GRADJEVINA SKLADIŠNA HALA ZA BAZENSKE TEHNIKE IVANIC-GRAD, NOVA INDUSTRIJSKA CESTA	SURADNICI	ALIDA JANKOVIC TOMAS d.i.o. MARKO ZERKO, d.i.o.	BROJ I.D. 01-10/16
FAZA	GLAVNI ARHITEKTONSKI PROJEKT	SADRZAJ	TLOCRT 2. KATA	MJERILO 1:100
				MJESTO ZAGREB
				DATUM PROSINAC 2016.
				LIST BR. 8