


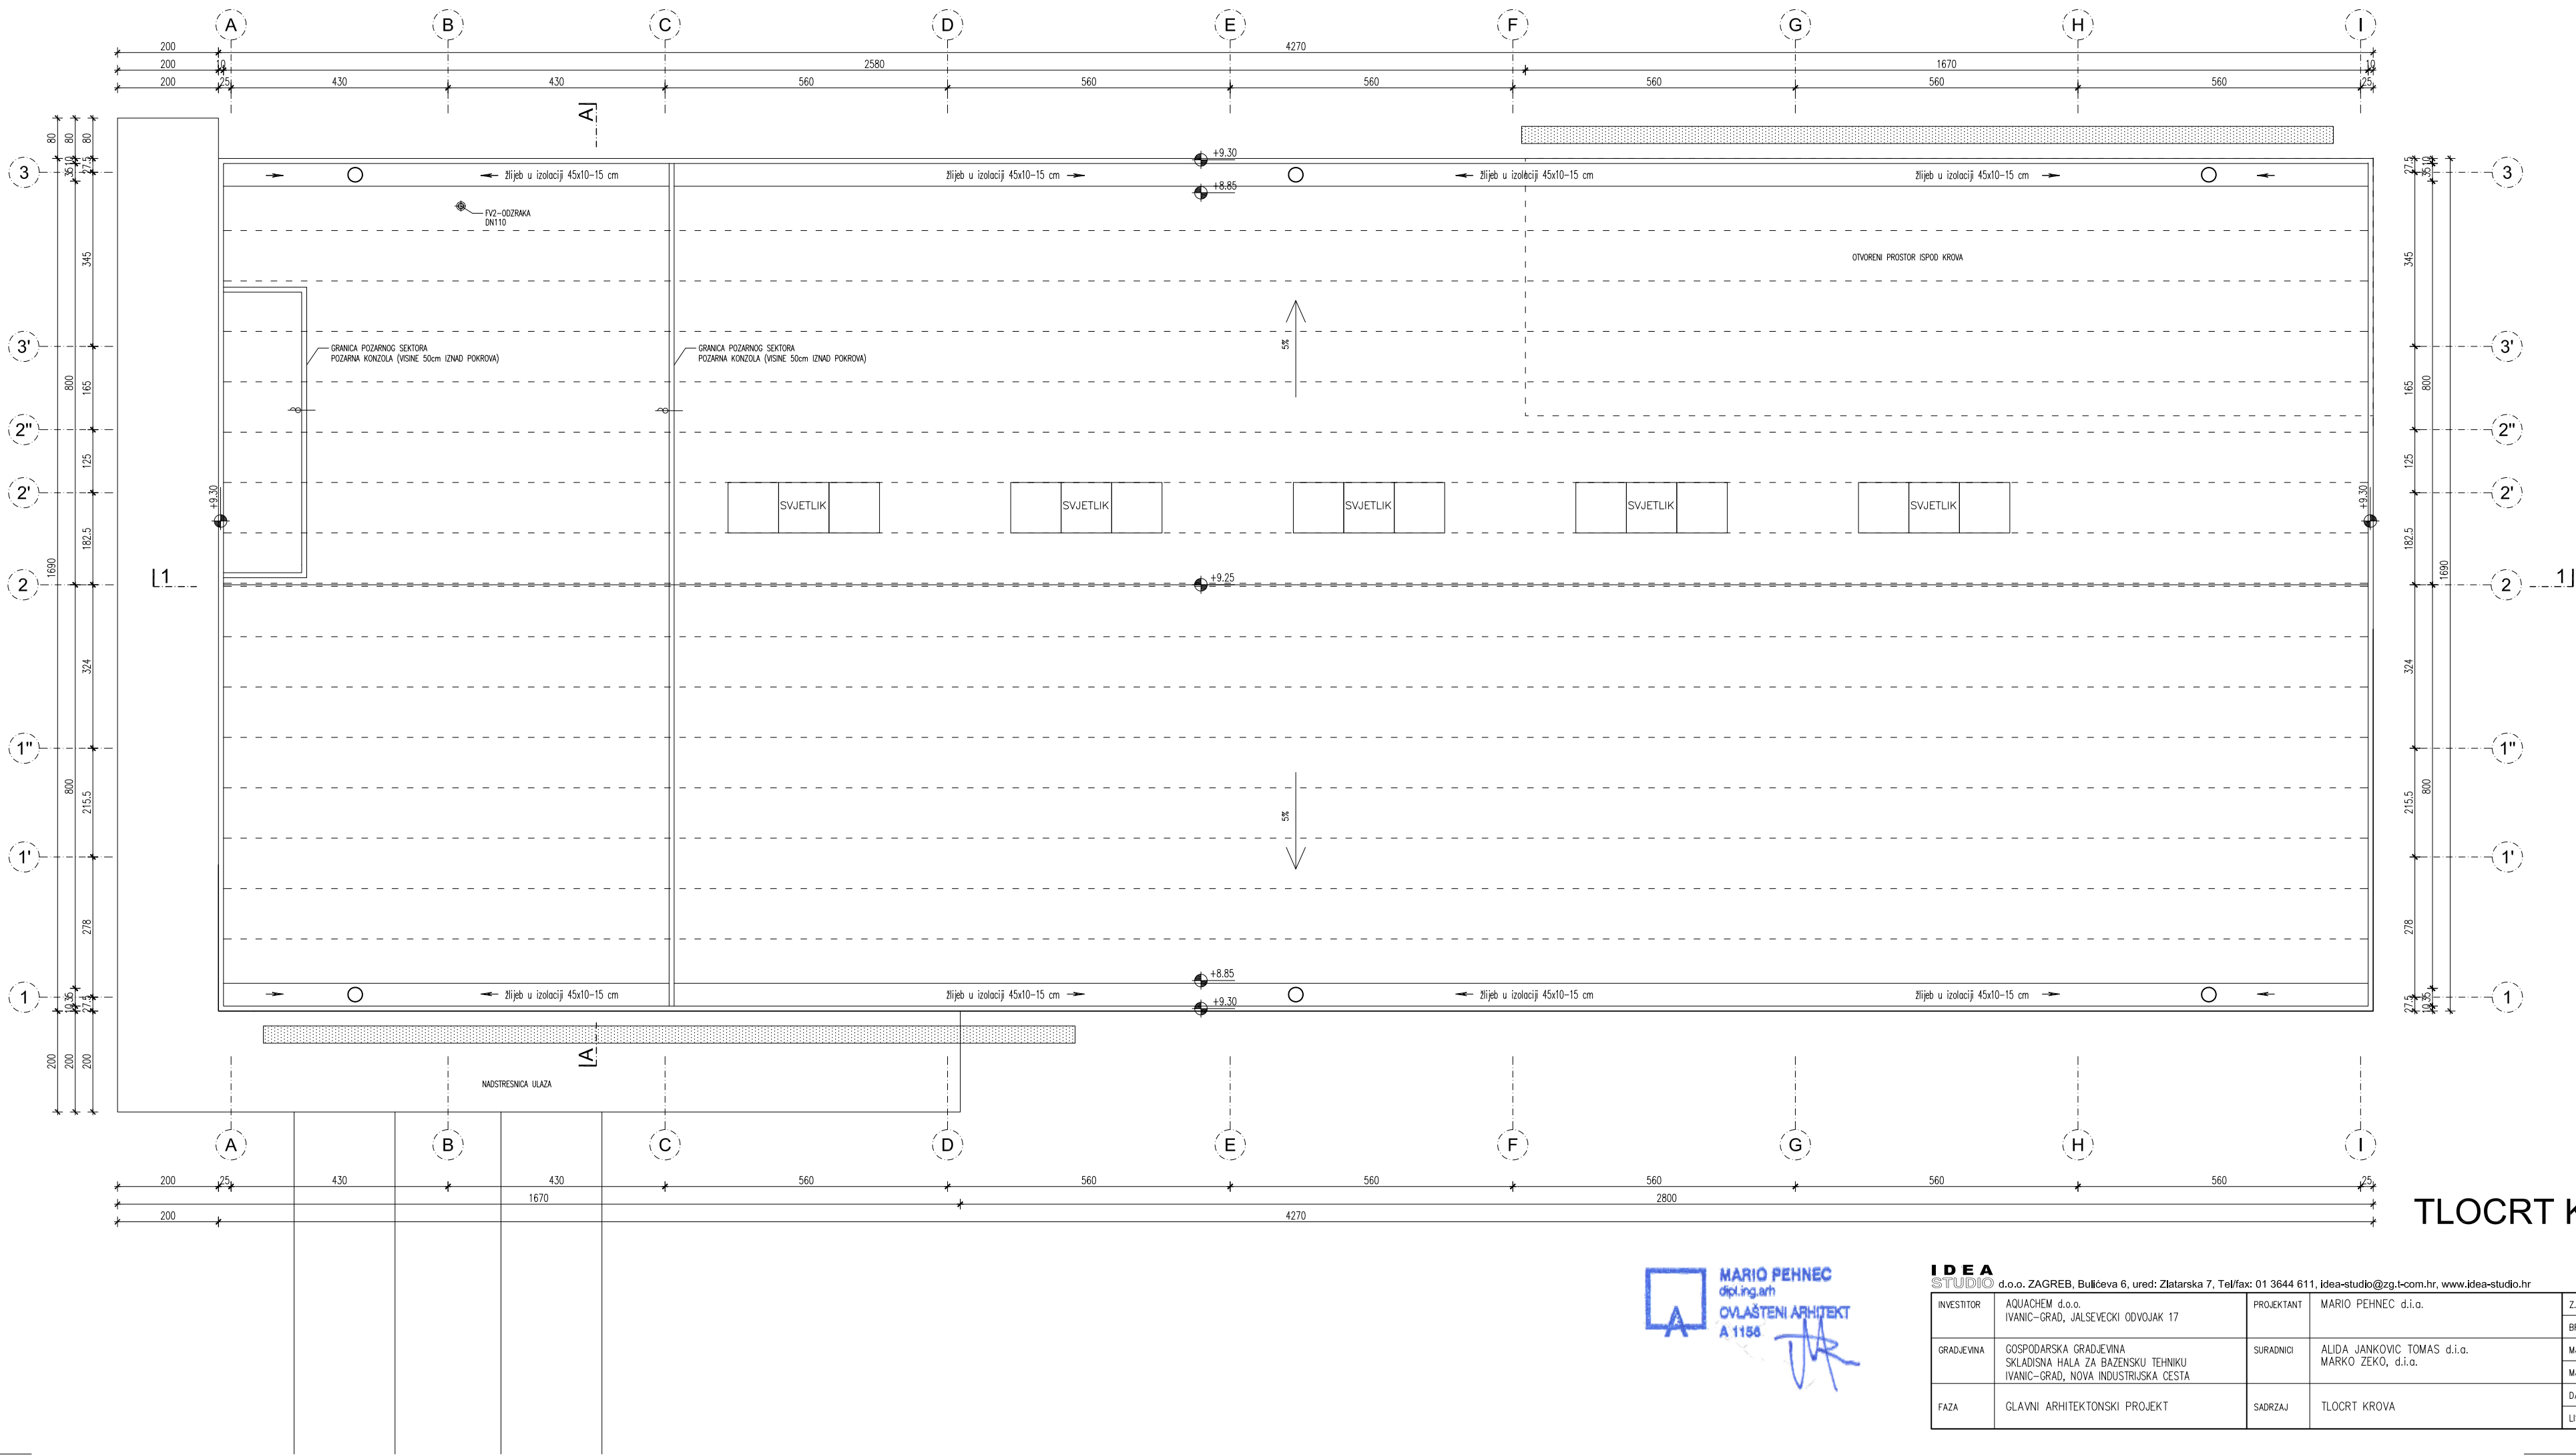

TLOCRT KROVA

MARIO PEHNEC
dipl.ing.arh
OVLAŠTENI ARHITEKT
A 1156

IDEA STUDIO d.o.o. ZAGREB, Buljeva 6, ured: Zlatarska 7, Tel/fax: 01 3644 611, idea-studio@zg.t-com.hr, www.idea-studio.hr				±0.00=100.90 mm	
INVESTITOR	AQUACHEM d.o.o. IVANIC-GRAD, JALSEVECKI ODVOJAK 17	PROJEKTANT	MARIO PEHNEC d.i.o.	Z.O.P.	AH-16
GRADJEVINA	POSUPODARSKA GRADJEVINA SKLADISNA HALA ZA BAZENSKU TEHNIKU IVANIC-GRAD, NOVA INDUSTRIJSKA CESTA	SURADNICI	ALIDA JANKOVIC TOMAS d.i.o. MARKO ZERKO, d.i.o.	BROJ I.D.	01-10/16
FAZA	GLAVNI ARHITEKTONSKI PROJEKT	SADRZAJ	TLOCRT KROVA	MJERILO	1:100
				MJESTO	ZAGREB
				DATUM	PROSINAC 2016.
				LIST BR.	9