




\\SERVER\\DATA\\PROJEKTI\\SERVER\\PROJEKTI\\NAZNI PROJEKTI\\AQUACHEM_HALA-IZ-L20170216.dwg, PRESJEK_B, 12.5.2017. 15:54:51, 1:1

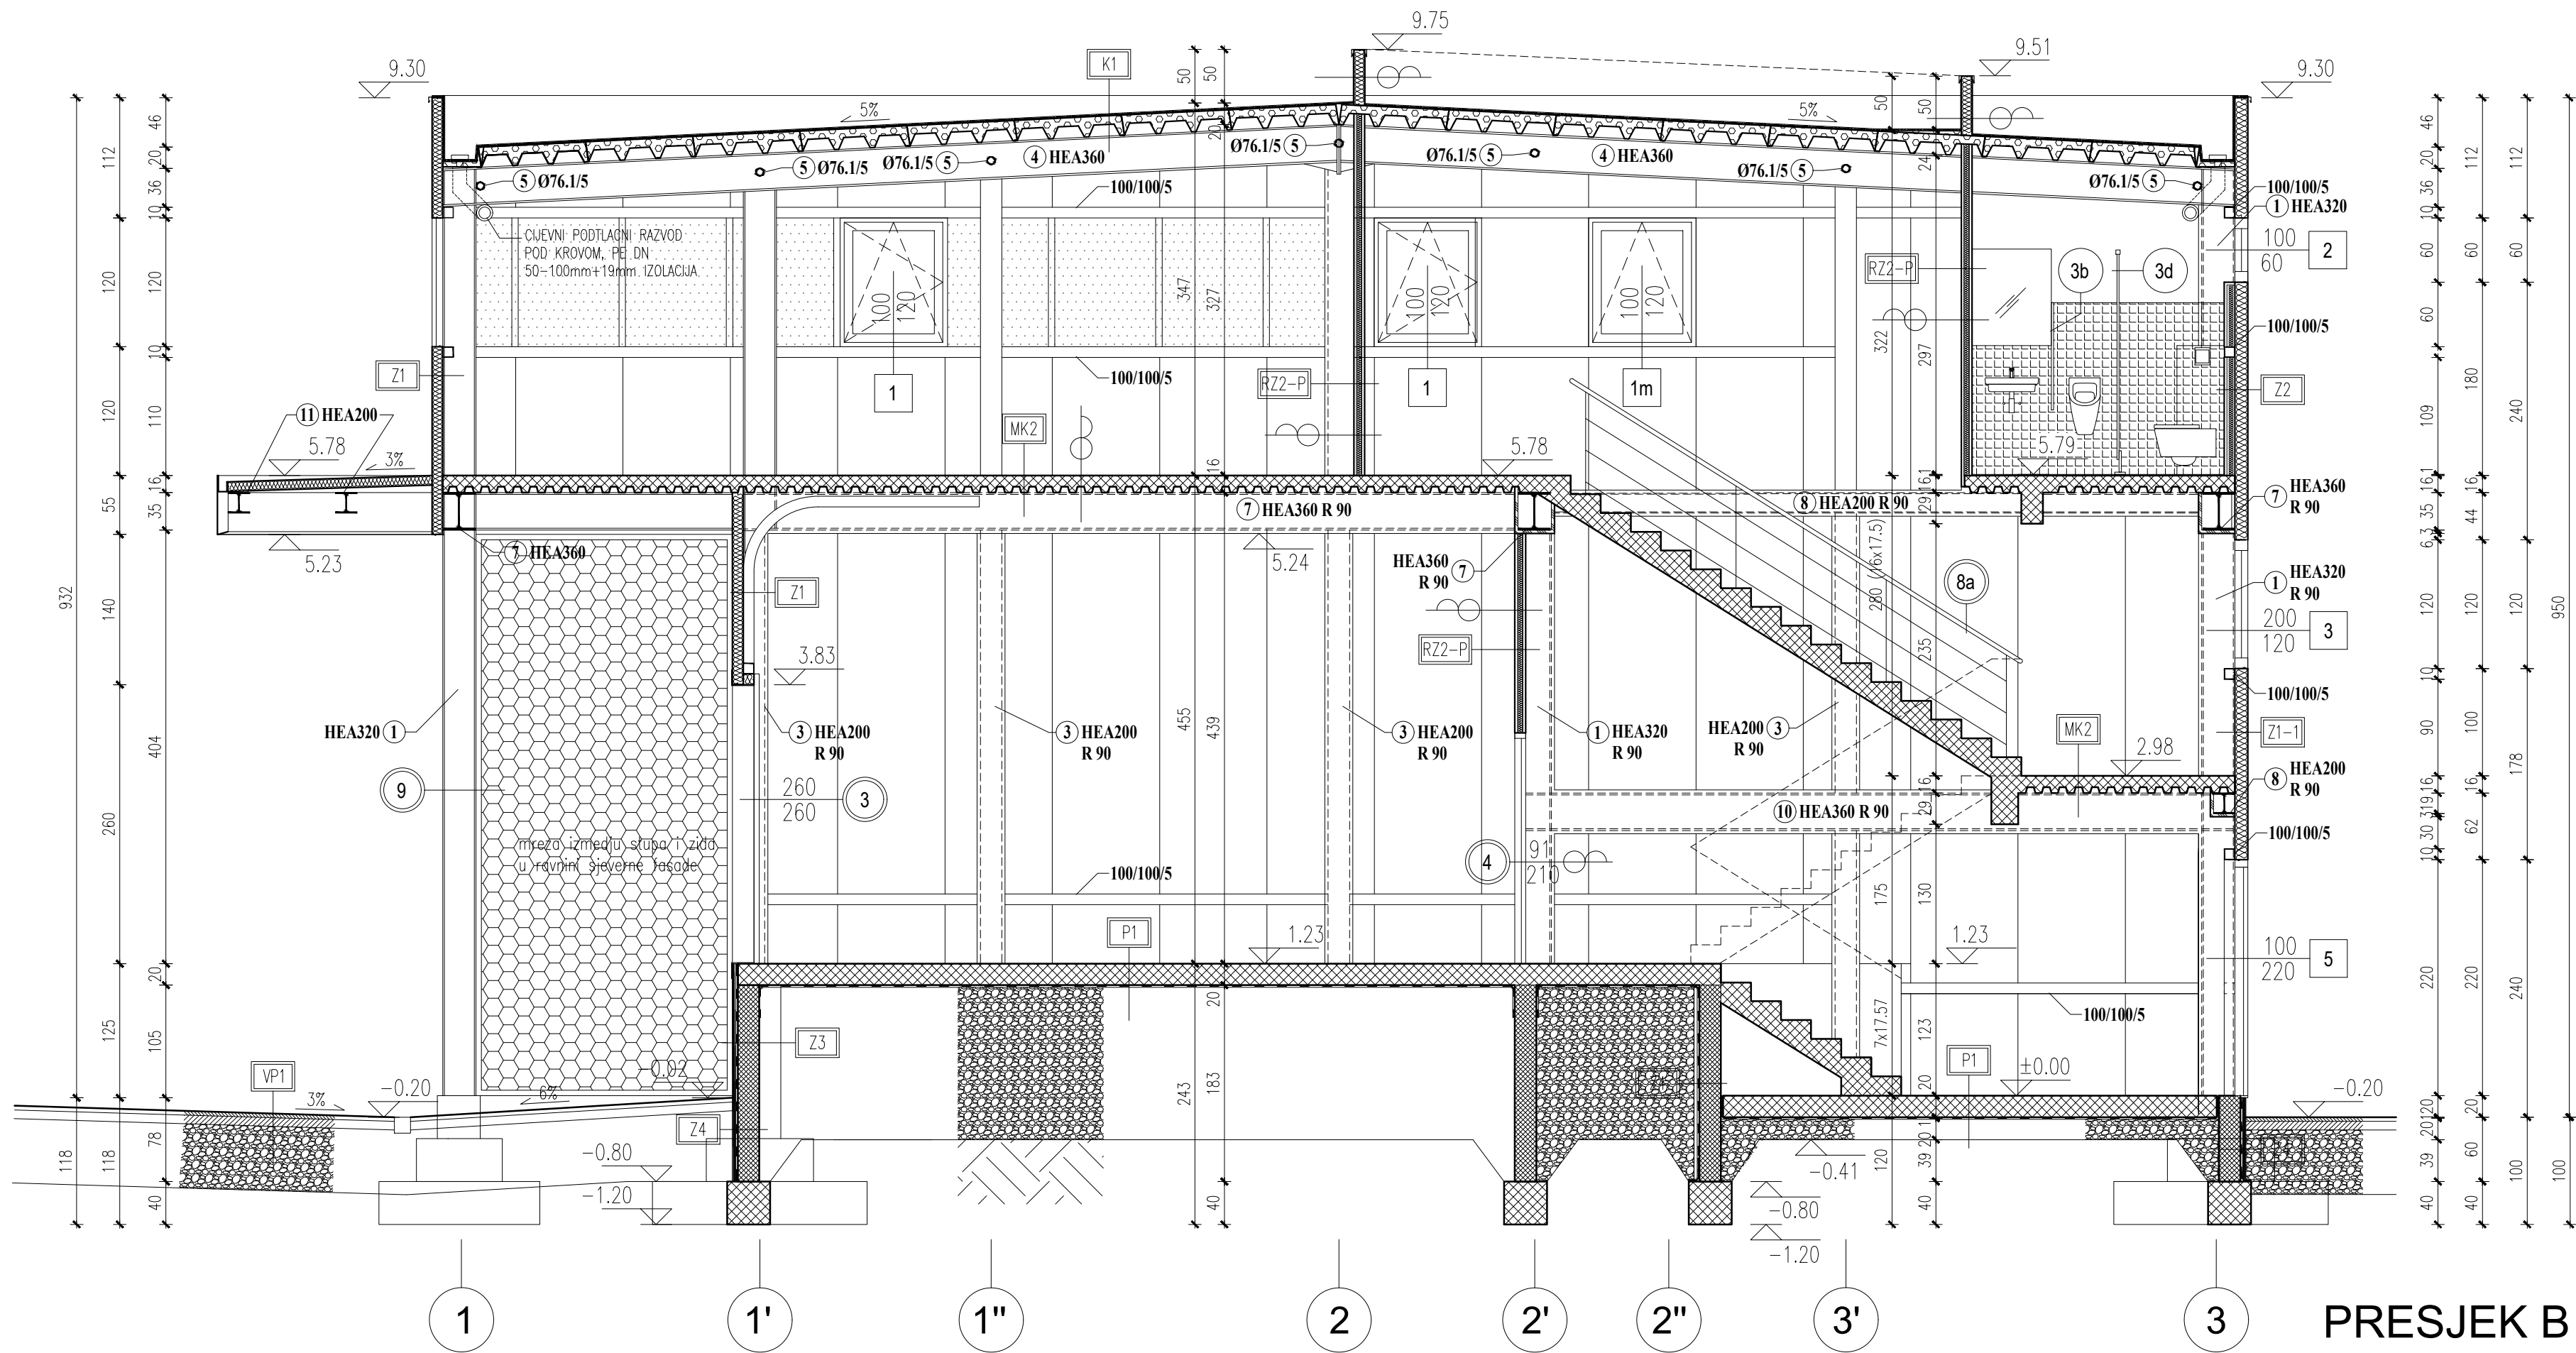

PRESJEK B

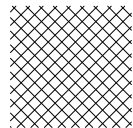

ARMIRANI
BETON

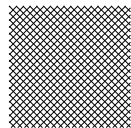

ARMIRANI BETON
S DODACIMA ZA
VODONEPROPUSNOST



MARIO PEHNEC
dipl.ing. arh.
OVLAŠTENI ARHITEKT
A 1156

IDEA STUDIO d.o.o. ZAGREB, Bulićeva 6, ured: Zlatarska 7, Tel/fax: 01 3644 611, idea-studio@idea-studio.hr, www.idea-studio.hr				±0.00=100.90 mm	
INVESTITOR	AQUACHEM d.o.o. IVANIC-GRAD, JALISEVECKI ODVOJAK 17	PROJEKTANT	MARIO PEHNEC d.i.o.	Z.O.P.	AH-16
GRADJEVINA	GOSPODARSKA GRADJEVINA SKLADIŠNA HALA ZA BAZENSKU TEHNIKU IVANIC-GRAD, NOVA INDUSTRIJSKA CESTA	SURADNICI	ALIDA JANKOVIC TOMAS d.i.o. MARKO ZEKO, d.i.o.	MJERILO	1:50
FAZA	IZVEDBENI ARHITEKTONSKI PROJEKT	SADRZAJ	PRESJEK B	MJESTO	ZAGREB
				DATUM	SVIBANJ 2017.
				LIST BR.	12