
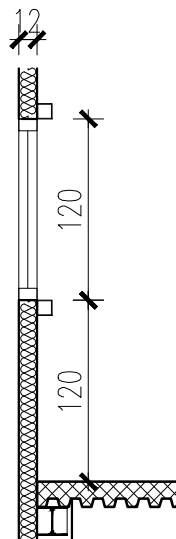



SHEMA ALUMINIJSKE BRAVARIJE

MJ 1:50


1

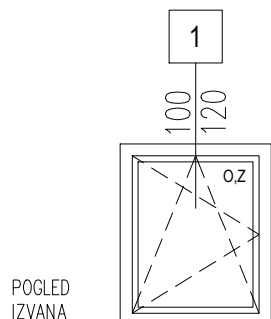


UGRADNJA U ZID OD PANELA d=12cm

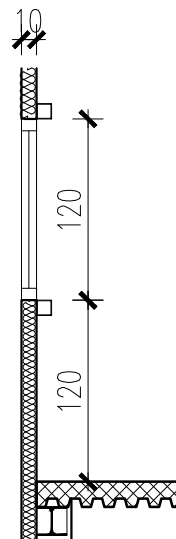

UGRADNJA U ZID OD PANELA d=10cm

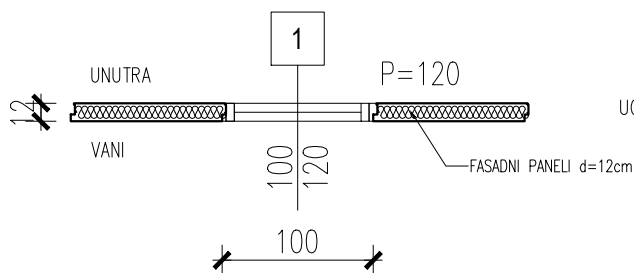

UGRADNJA U ZID OD PANELA d=12cm

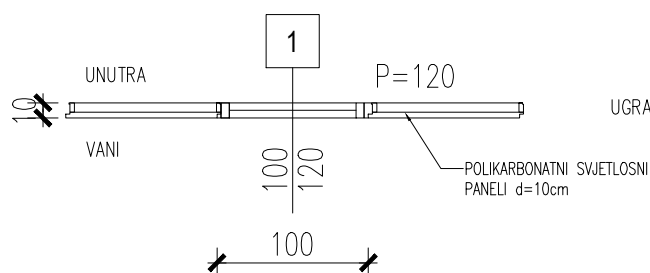

UGRADNJA U ZID OD PANELA d=10cm

Napomena: mjere kontrolirati na gradilistu

IDEA


STUDIO d.o.o. ZAGREB, Bulićeva 6, ured: Zlatarska 7, Tel/fax: 01 3644 611, idea-studio@idea-studio.hr, www.idea-studio.hr

SKLADISNA HALA ZA BAZENSKU TEHNIKU, IVANIC-GRAD, NOVA INDUSTRIJSKA CESTA

SHEMA ALUMINIJSKE BRAVARIJE

MJ 1:50

1e

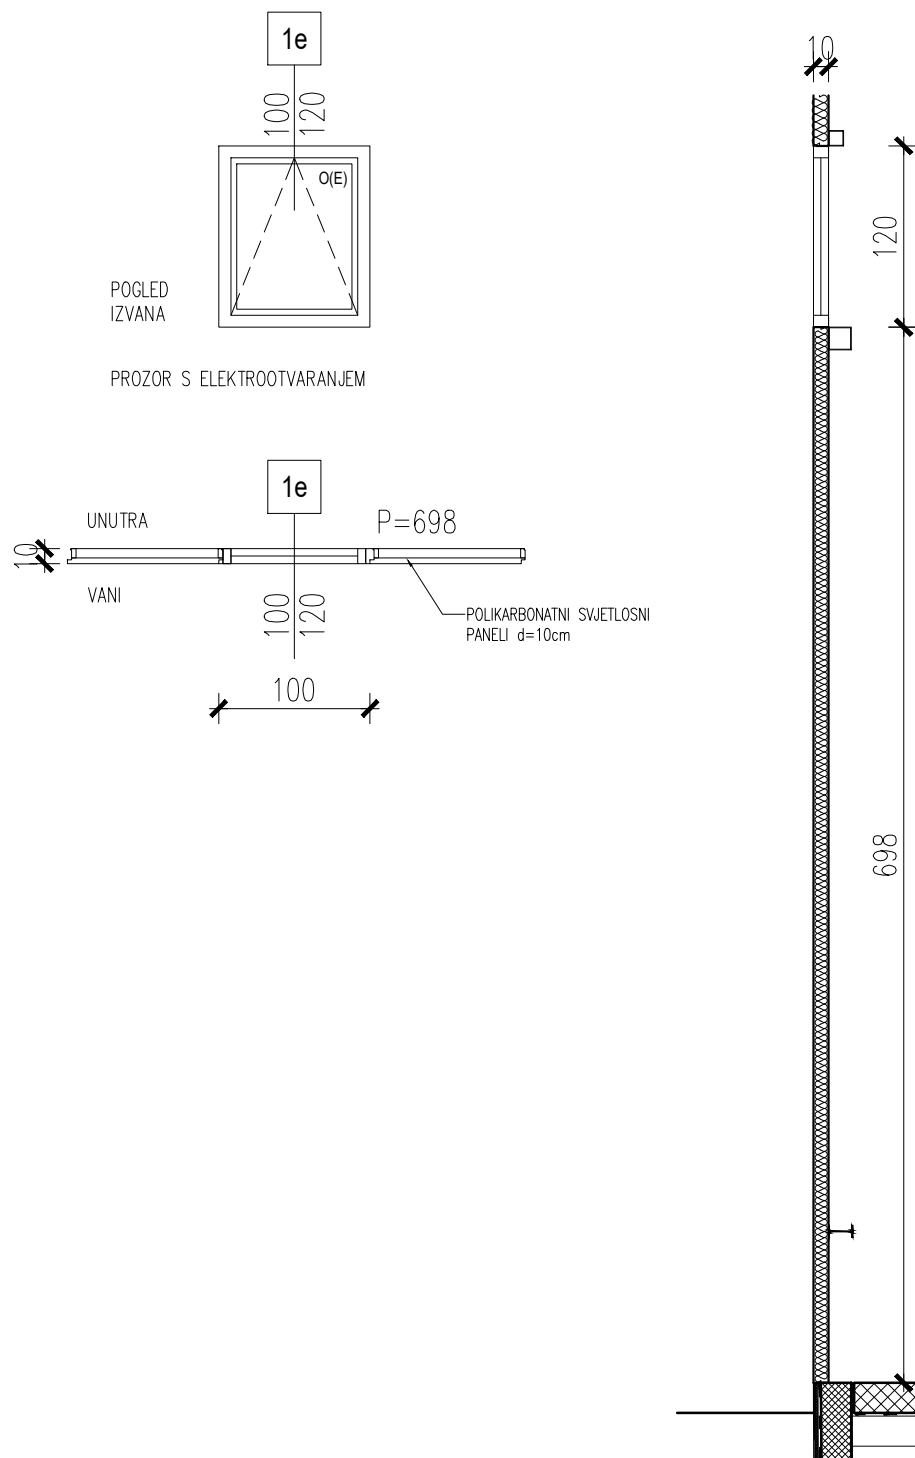

Napomena: mjere kontrolirati na gradilistu

IDEA




STUDIO d.o.o. ZAGREB, Bulićeva 6, ured: Zlatarska 7, Tel/fax: 01 3644 611, idea-studio@idea-studio.hr, www.idea-studio.hr

SKLADISNA HALA ZA BAZENSKU TEHNIKU, IVANIC-GRAD, NOVA INDUSTRIJSKA CESTA

SHEMA ALUMINIJSKE BRAVARIJE

MJ 1:50

1m

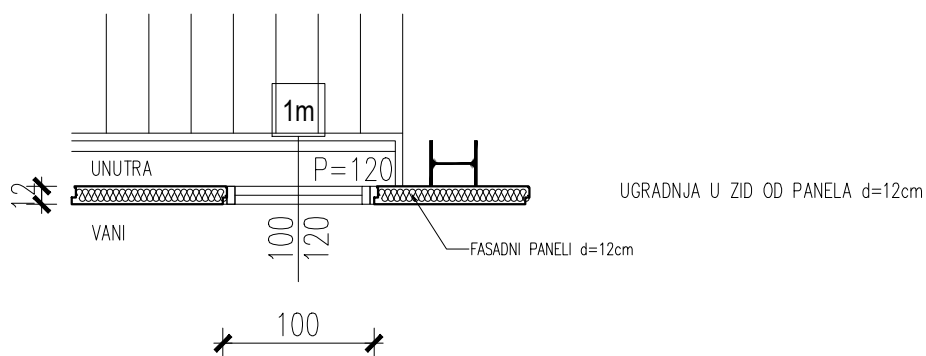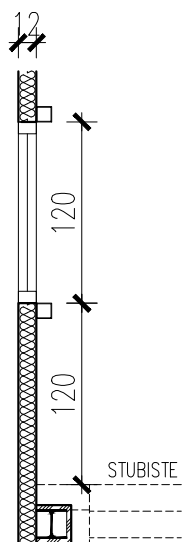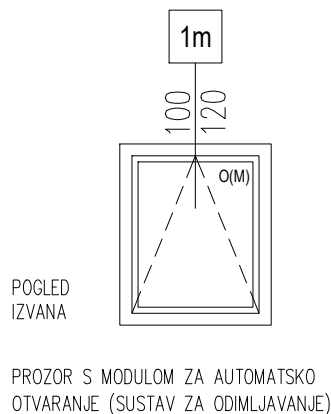

Napomena: mjere kontrolirati na gradilistu

IDEA


STUDIO d.o.o. ZAGREB, Bulićeva 6, ured: Zlatarska 7, Tel/fax: 01 3644 611, idea-studio@idea-studio.hr, www.idea-studio.hr

SKLADISNA HALA ZA BAZENSKU TEHNIKU, IVANIC-GRAD, NOVA INDUSTRIJSKA CESTA

SHEMA ALUMINIJSKE BRAVARIJE

MJ 1:50

2

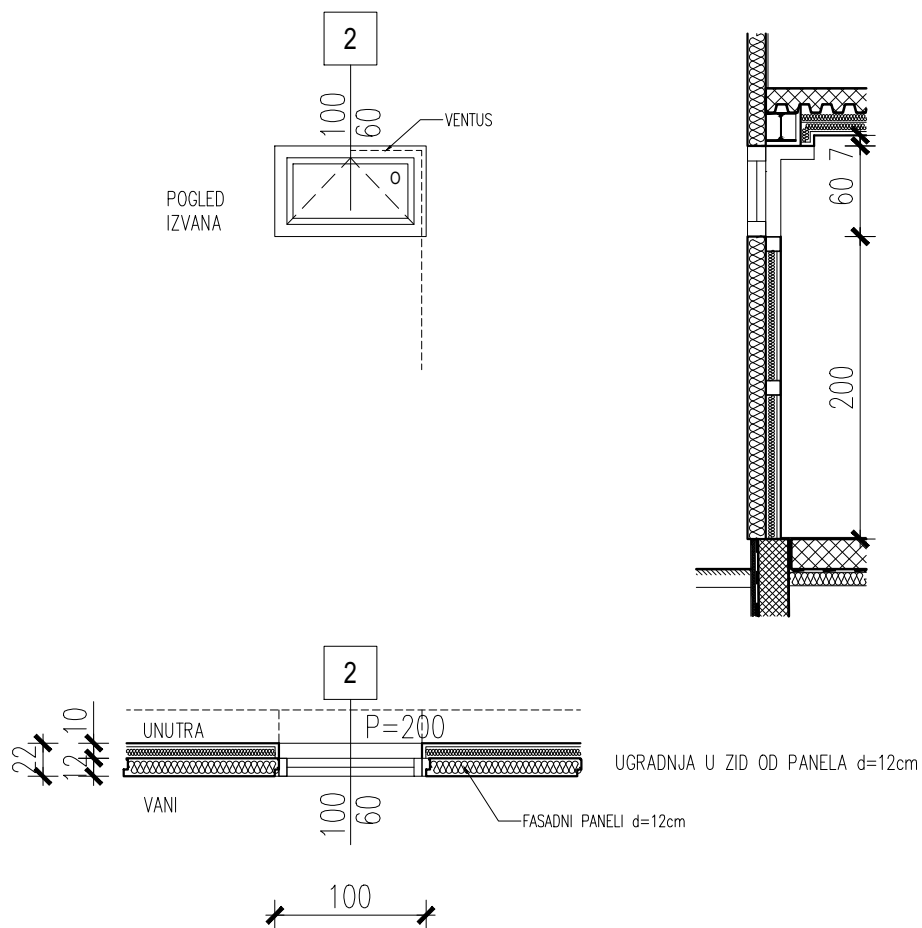

Napomena: mjere kontrolirati na gradilistu

IDEA




STUDIO d.o.o. ZAGREB, Bulićeva 6, ured: Zlatarska 7, Tel/fax: 01 3644 611, idea-studio@idea-studio.hr, www.idea-studio.hr

SKLADISNA HALA ZA BAZENSKU TEHNIKU, IVANIC-GRAD, NOVA INDUSTRIJSKA CESTA

SHEMA ALUMINIJSKE BRAVARIJE

MJ 1:50

3

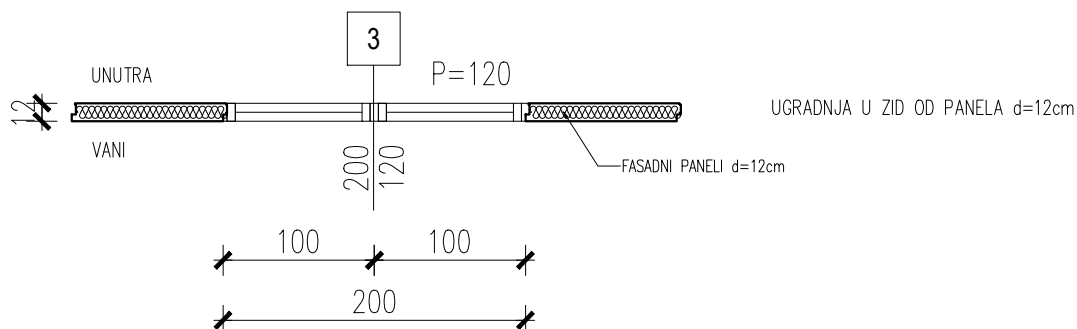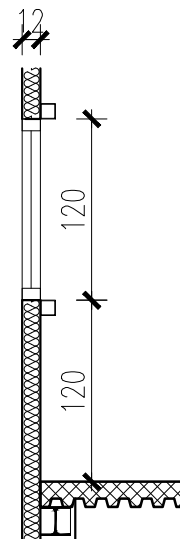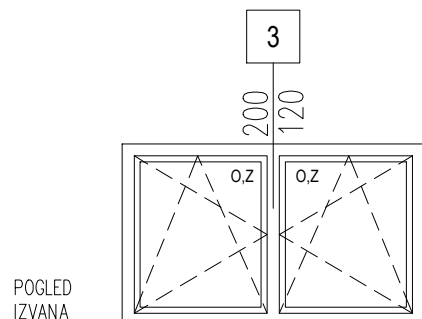

Napomena: mjere kontrolirati na gradilistu

IDEA


STUDIO d.o.o. ZAGREB, Bulićeva 6, ured: Zlatarska 7, Tel/fax: 01 3644 611, idea-studio@idea-studio.hr, www.idea-studio.hr

SKLADISNA HALA ZA BAZENSKU TEHNIKU, IVANIC-GRAD, NOVA INDUSTRIJSKA CESTA

SHEMA ALUMINIJSKE BRAVARIJE

MJ 1:50

4

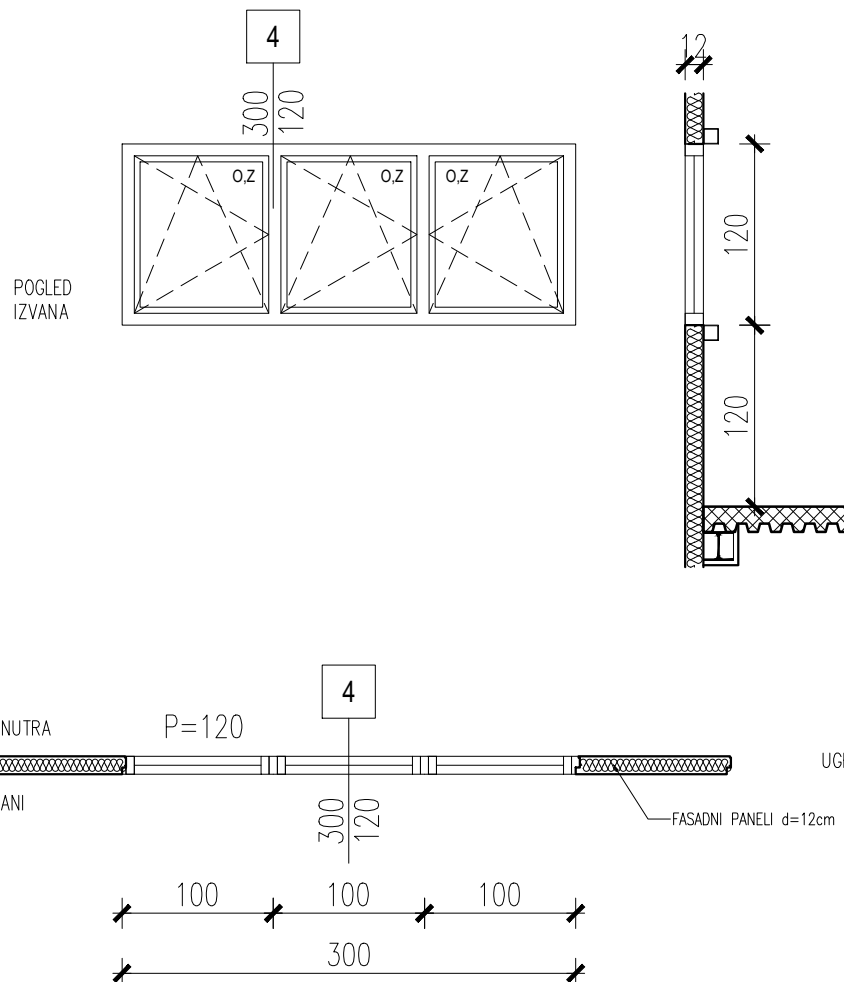

Napomena: mjere kontrolirati na gradilistu

IDEA


STUDIO d.o.o. ZAGREB, Bulićeva 6, ured: Zlatarska 7, Tel/fax: 01 3644 611, idea-studio@idea-studio.hr, www.idea-studio.hr

SKLADISNA HALA ZA BAZENSKU TEHNIKU, IVANIC-GRAD, NOVA INDUSTRIJSKA CESTA

SHEMA ALUMINIJSKE BRAVARIJE

MJ 1:50

5

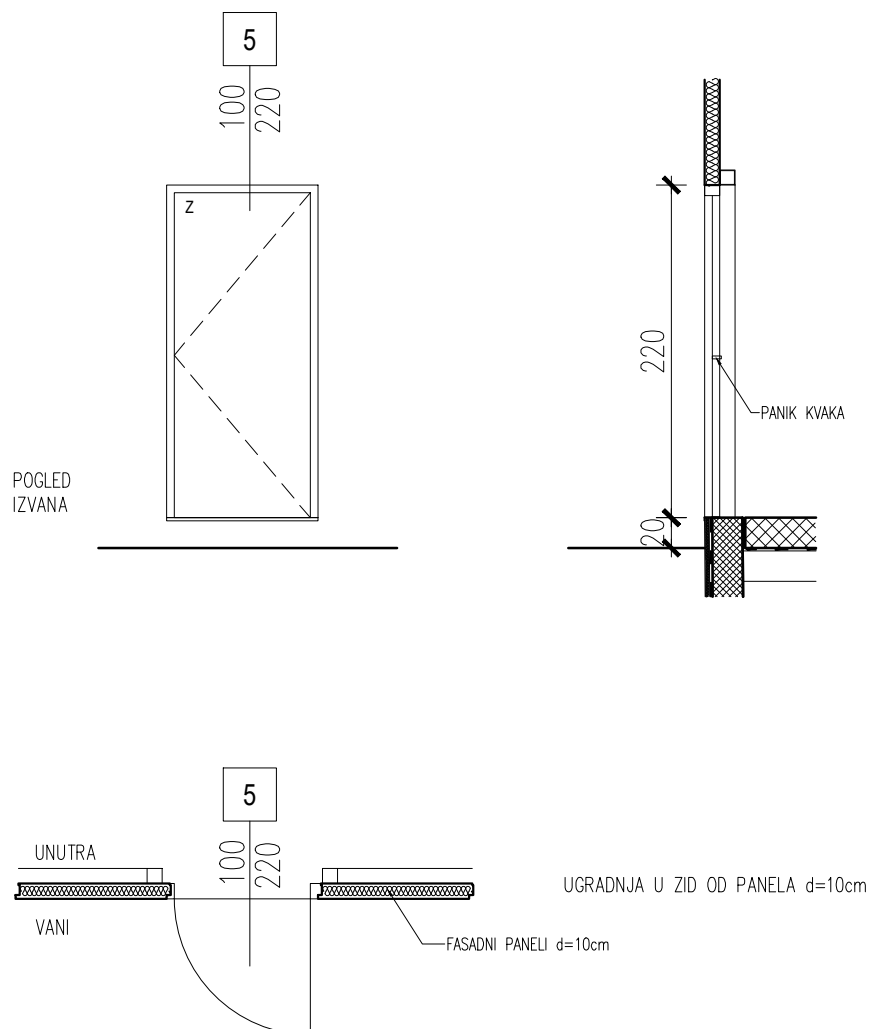

Napomena: mjere kontrolirati na gradilistu

IDEA




STUDIO d.o.o. ZAGREB, Bulićeva 6, ured: Zlatarska 7, Tel/fax: 01 3644 611, idea-studio@idea-studio.hr, www.idea-studio.hr

SKLADISNA HALA ZA BAZENSKU TEHNIKU, IVANIC-GRAD, NOVA INDUSTRIJSKA CESTA

SHEMA ALUMINIJSKE BRAVARIJE

MJ 1:50

6

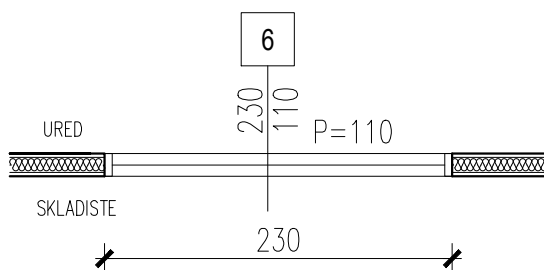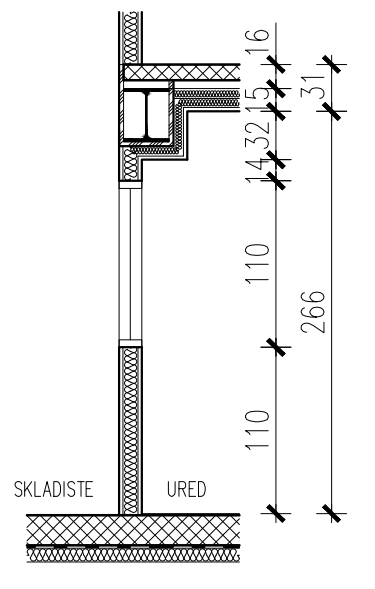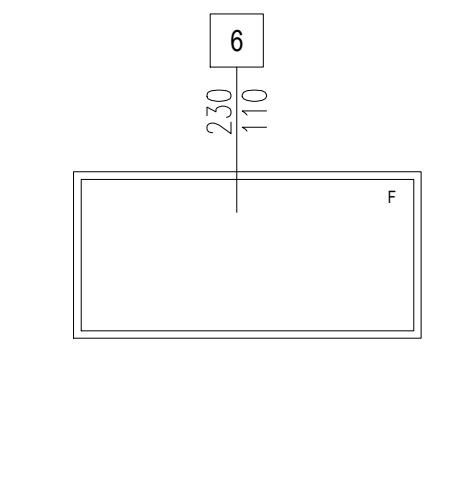

UGRADNJA U GIPSKARTONSKI ZID d=15cm

Napomena: mjere kontrolirati na gradilistu

IDEA

STUDIO d.o.o. ZAGREB, Bulićeva 6, ured: Zlatarska 7, Tel/fax: 01 3644 611, idea-studio@idea-studio.hr, www.idea-studio.hr

SKLADISNA HALA ZA BAZENSKU TEHNIKU, IVANIC-GRAD, NOVA INDUSTRIJSKA CESTA